

SITE NAME: STRAFFORD EAST

15 STRAFFORD ROAD  
STRAFFORD, NH 03884  
STRAFFORD COUNTY

SITE NUMBER: NAV-31

FOR ZONING



Navigator Properties, LLC  
P.O. BOX 1160  
KENNEBUNKPORT, ME 04046




TEP OP&CO, LLC.  
45 BEECHWOOD DRIVE, NORTH ANDOVER, MA 01845  
TEL: (978) 557-5553

GENERAL NOTES

THIS DOCUMENT IS THE CREATION, DESIGN, PROPERTY AND COPYRIGHTED WORK OF MARINER TOWER. ANY DUPLICATION OR USE WITHOUT EXPRESS WRITTEN CONSENT IS STRICTLY PROHIBITED. DUPLICATION AND USE BY GOVERNMENT AGENCIES FOR THE PURPOSES OF CONDUCTING THEIR LAWFULLY AUTHORIZED REGULATORY AND ADMINISTRATIVE FUNCTIONS IS SPECIFICALLY ALLOWED.

THE FACILITY IS AN UNMANNED PRIVATE AND SECURED EQUIPMENT INSTALLATION. IT IS ONLY ACCESSED BY TRAINED TECHNICIANS FOR PERIODIC ROUTINE MAINTENANCE AND THEREFORE DOES NOT REQUIRE ANY WATER OR SANITARY SEWER SERVICE. THE FACILITY IS NOT GOVERNED BY REGULATIONS REQUIRING PUBLIC ACCESS PER ADA REQUIREMENTS.

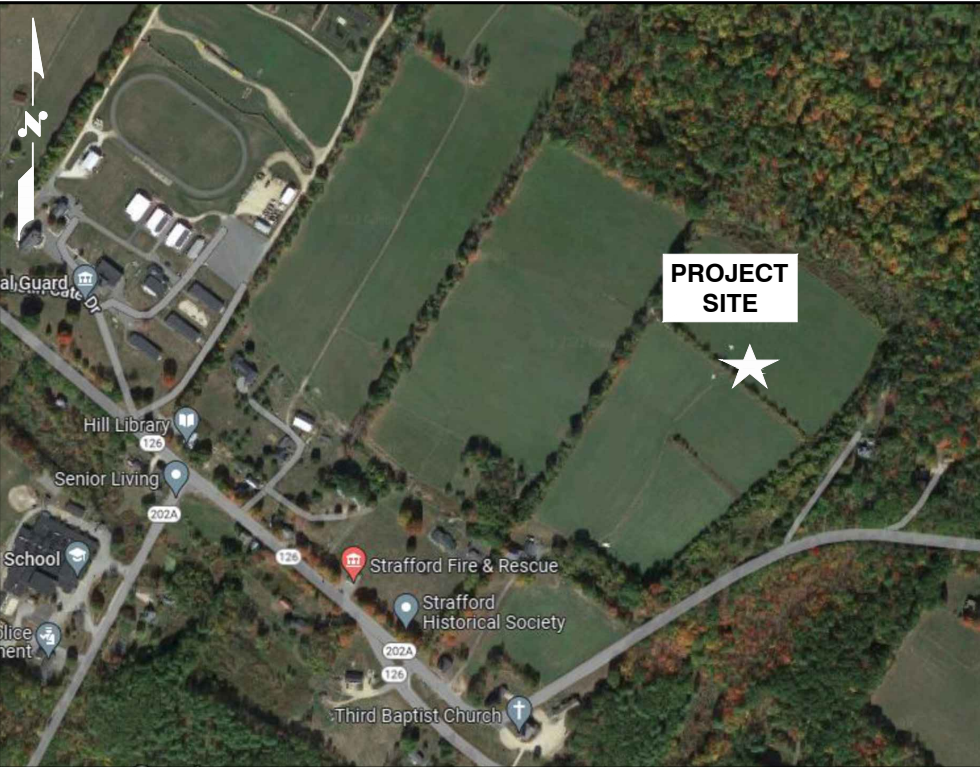

PROJECT SUMMARY

SCOPE OF WORK: UNMANNED TELECOMMUNICATIONS FACILITY

APPLICANT: MARINER TOWER  
NAVIGATOR PROPERTIES, LLC.  
P.O BOX 1160  
KENNEBUNKPORT, ME 04046

SITE ADDRESS: 15 STRAFFORD ROAD  
STRAFFORD, NH 03884

TAX ID/PARCEL ID: 11-83

ZONING DISTRICT: RESIDENTIAL/AGRICULTURAL

PROPERTY OWNER: GAIL J. BARRY &  
MICHAEL A. BARRY, JR.  
15 STAFFORD ROAD  
STRAFFORD, NH 03884

LATITUDE: 43° 16' 16.92" N

LONGITUDE: 71° 07' 06.43" W

JURISDICTION: TOWN OF STRAFFORD  
STRAFFORD COUNTY

PROPOSED USE: TELECOMMUNICATIONS FACILITY

DRAWING INDEX

SHEET NO.	DESCRIPTION	REV.
T-1	TITLE SHEET	5
GN-1	GENERAL NOTES	5
C-1	ABUTTERS PLAN	3
C-2	EXISTING CONDITIONS PLAN	3
C-3	EXISTING CONDITIONS PLAN	3
C-4	SITE PLAN	5
C-5	ENLARGED SITE PLAN	5
C-6	GRADING PLAN	5
C-7	GRADING PLAN	5
C-8	BASIN PROFILE	5
C-9	DRIVEWAY PROFILE	5
C-10	DRIVEWAY PROFILE	5
A-1	COMPOUND PLAN & ELEVATION	5
A-2	DETAILS	5
A-3	DRAINAGE DETAILS	5
A-4	TRUCK TURNING PLAN	5
A-5	EROSION CONTROL NOTES & DETAILS	5
A-6	EROSION CONTROL DETAILS	5

APPROVALS

PROJECT MANAGER DATE

CONSTRUCTION DATE

RF ENGINEERING DATE

ZONING / SITE ACQ. DATE

OPERATIONS DATE

PROPERTY OWNER DATE

72 HOURS



CALL  
BEFORE YOU DIG  
CALL TOLL FREE 1-888-DIG-SAFE  
OR CALL 811



UNDERGROUND SERVICE ALERT

CHECKED BY: RP

APPROVED BY: DPH

SUBMITTALS

REV.	DATE	DESCRIPTION	BY
5	10/17/23	PEER REVIEW COMMENTS	SLY
4	08/09/23	ADD. STORM WATER ITEMS	SLY
3	03/28/23	REVISED FOR ZONING	VD
2	11/29/22	REVISED FOR ZONING	VD
1	10/24/22	ISSUED FOR ZONING	VD
0	09/07/22	ISSUED FOR DRIVEWAY PERMIT	VD

SITE NUMBER:  
NAV-31

SITE NAME:  
STRAFFORD EAST

SITE ADDRESS:  
15 STRAFFORD ROAD  
STRAFFORD, NH 03884  
STRAFFORD COUNTY

SHEET TITLE

TITLE SHEET

(NSD-RL)

SHEET NUMBER

T-1

GROUNDING NOTES

1. AFTER INSTALLATION THE SUBCONTRACTOR SHALL INSPECT THE GROUNDING & LIGHTNING PROTECTION SYSTEMS FOR STRICT COMPLIANCE WITH THE NEC (AS ADOPTED BY THE AHJ), THE SITE-SPECIFIC (UL, LPI, OR NFPA) LIGHTING PROTECTION CODE, AND GENERAL COMPLIANCE WITH TELCORDIA AND TIA GROUNDING STANDARDS. THE SUBCONTRACTOR SHALL REPORT ANY VIOLATIONS OR ADVERSE FINDINGS TO THE CONTRACTOR FOR RESOLUTION.
2. ALL GROUND ELECTRODE SYSTEMS (INCLUDING TELECOMMUNICATION, RADIO, LIGHTNING PROTECTION, AND AC POWER GES'S) SHALL BE BONDED TOGETHER, AT OR BELOW GRADE, BY TWO OR MORE COPPER BONDING CONDUCTORS IN ACCORDANCE WITH THE NEC.
3. THE SUBCONTRACTOR SHALL PERFORM IEEE FALL-OF-POTENTIAL RESISTANCE TO EARTH TESTING (PER IEEE 1100 AND 81) FOR NEW GROUND ELECTRODE SYSTEMS. THE SUBCONTRACTOR SHALL FURNISH AND INSTALL SUPPLEMENTAL GROUND ELECTRODES AS NEEDED TO ACHIEVE A TEST RESULT OF 5 OHMS OR LESS.
4. METAL RACEWAY SHALL NOT BE USED AS THE NEC REQUIRED EQUIPMENT GROUND CONDUCTOR. STRANDED COPPER CONDUCTORS WITH GREEN INSULATION, SIZED IN ACCORDANCE WITH THE NEC, SHALL BE FURNISHED AND INSTALLED WITH THE POWER CIRCUITS TO BTS EQUIPMENT.
5. EACH BTS CABINET FRAME SHALL BE DIRECTLY CONNECTED TO THE MASTER GROUND BAR WITH GREEN INSULATED SUPPLEMENTAL EQUIPMENT GROUND WIRES, #6 AWG STRANDED COPPER OR LARGER FOR INDOOR BTS AND #2 AWG STRANDED COPPER FOR OUTDOOR BTS.
6. EXOTHERMIC WELDS SHALL BE USED FOR ALL GROUNDING CONNECTIONS BELOW GRADE.
7. APPROVED ANTIOXIDANT COATINGS (I.E., CONDUCTIVE GEL OR PASTE) SHALL BE USED ON ALL COMPRESSION AND BOLTED GROUND CONNECTIONS.
8. ICE BRIDGE BONDING CONDUCTORS SHALL BE EXOTHERMICALLY BONDED OR BOLTED TO GROUND BAR.
9. ALUMINUM CONDUCTOR OR COPPER CLAD STEEL CONDUCTOR SHALL NOT BE USED FOR GROUNDING CONNECTIONS.
10. MISCELLANEOUS ELECTRICAL AND NON-ELECTRICAL METAL BOXES, FRAMES AND SUPPORTS SHALL BE BONDED TO THE GROUND RING, IN ACCORDANCE WITH THE NEC.
11. METAL CONDUIT SHALL BE MADE ELECTRICALLY CONTINUOUS WITH LISTED BONDING FITTINGS OR BY BONDING ACROSS THE DISCONTINUITY WITH #6 AWG COPPER WIRE UL APPROVED GROUNDING TYPE CONDUIT CLAMPS.
12. ALL NEW STRUCTURES WITH A FOUNDATION AND/OR FOOTING HAVING 20 FT. OR MORE OF 1/2 IN. OR GREATER ELECTRICALLY CONDUCTIVE REINFORCING STEEL MUST HAVE IT BONDED TO THE GROUND RING USING AN EXOTHERMIC WELD CONNECTION USING #2 AWG SOLID BARE TINNED COPPER GROUND WIRE, PER NEC 250.50

GENERAL NOTES

1. FOR THE PURPOSE OF CONSTRUCTION DRAWING, THE FOLLOWING DEFINITIONS SHALL APPLY:

CONTRACTOR – MARINER TOWER  
SUBCONTRACTOR – GENERAL CONTRACTOR (CONSTRUCTION)  
OWNER – MARINER TOWER
2. PRIOR TO THE SUBMISSION OF BIDS, THE BIDDING SUBCONTRACTOR SHALL VISIT THE CELL SITE TO FAMILIARIZE WITH THE EXISTING CONDITIONS AND TO CONFIRM THAT THE WORK CAN BE ACCOMPLISHED AS SHOWN ON THE CONSTRUCTION DRAWINGS. ANY DISCREPANCY FOUND SHALL BE BROUGHT TO THE ATTENTION OF CONTRACTOR.
3. ALL MATERIALS FURNISHED AND INSTALLED SHALL BE IN STRICT ACCORDANCE WITH ALL APPLICABLE CODES, REGULATIONS, AND ORDINANCES. SUBCONTRACTOR SHALL ISSUE ALL APPROPRIATE NOTICES AND COMPLY WITH ALL LAWS, ORDINANCES, RULES, REGULATIONS, AND LAWFUL ORDERS OF ANY PUBLIC AUTHORITY REGARDING THE PERFORMANCE OF THE WORK. ALL WORK CARRIED OUT SHALL COMPLY WITH ALL APPLICABLE MUNICIPAL AND UTILITY COMPANY SPECIFICATIONS AND LOCAL JURISDICTIONAL CODES, ORDINANCES AND APPLICABLE REGULATIONS.
4. DRAWINGS PROVIDED HERE ARE NOT TO BE SCALED AND ARE INTENDED TO SHOW OUTLINE ONLY.
5. UNLESS NOTED OTHERWISE, THE WORK SHALL INCLUDE FURNISHING MATERIALS, EQUIPMENT, APPURTENANCES, AND LABOR NECESSARY TO COMPLETE ALL INSTALLATIONS AS INDICATED ON THE DRAWINGS.
6. "KITTING LIST" SUPPLIED WITH THE BID PACKAGE IDENTIFIES ITEMS THAT WILL BE SUPPLIED BY CONTRACTOR. ITEMS NOT INCLUDED IN THE BILL OF MATERIALS AND KITTING LIST SHALL BE SUPPLIED BY THE SUBCONTRACTOR.
7. THE SUBCONTRACTOR SHALL INSTALL ALL EQUIPMENT AND MATERIALS IN ACCORDANCE WITH MANUFACTURER’S RECOMMENDATIONS UNLESS SPECIFICALLY STATED OTHERWISE.
8. IF THE SPECIFIED EQUIPMENT CANNOT BE INSTALLED AS SHOWN ON THESE DRAWINGS, THE SUBCONTRACTOR SHALL PROPOSE AN ALTERNATIVE INSTALLATION SPACE FOR APPROVAL BY THE CONTRACTOR.
9. SUBCONTRACTOR SHALL DETERMINE ACTUAL ROUTING OF CONDUIT, POWER AND T1 CABLES, GROUNDING CABLES AS SHOWN ON THE POWER, GROUNDING AND TELCO PLAN DRAWING. SUBCONTRACTOR SHALL UTILIZE EXISTING TRAYS AND/OR SHALL ADD NEW TRAYS AS NECESSARY. SUBCONTRACTOR SHALL CONFIRM THE ACTUAL ROUTING WITH THE CONTRACTOR.
10. THE SUBCONTRACTOR SHALL PROTECT EXISTING IMPROVEMENTS, PAVEMENTS, CURBS, LANDSCAPING AND STRUCTURES. ANY DAMAGED PART SHALL BE REPAIRED AT SUBCONTRACTOR’S EXPENSE TO THE SATISFACTION OF OWNER.
11. SUBCONTRACTOR SHALL LEGALLY AND PROPERLY DISPOSE OF ALL SCRAP MATERIALS SUCH AS COAXIAL CABLES AND OTHER ITEMS REMOVED FROM THE EXISTING FACILITY. ANTENNAS REMOVED SHALL BE RETURNED TO THE OWNER’S DESIGNATED LOCATION.

12. SUBCONTRACTOR SHALL LEAVE PREMISES IN CLEAN CONDITION.
13. ALL CONCRETE REPAIR WORK SHALL BE DONE IN ACCORDANCE WITH AMERICAN CONCRETE INSTITUTE (ACI) 301.
14. ANY NEW CONCRETE NEEDED FOR THE CONSTRUCTION SHALL BE AIR-ENTRAINED AND SHALL HAVE 4000 PSI STRENGTH AT 28 DAYS. ALL CONCRETE WORK SHALL BE DONE IN ACCORDANCE WITH ACI 318 CODE REQUIREMENTS.
15. ALL STRUCTURAL STEEL WORK SHALL BE DETAILED, FABRICATED AND ERECTED IN ACCORDANCE WITH AISC SPECIFICATIONS. ALL STRUCTURAL STEEL SHALL BE ASTM A36 (Fy = 36 ksi) UNLESS OTHERWISE NOTED. PIPES SHALL BE ASTM A53 TYPE E (Fy = 36 ksi). ALL STEEL EXPOSED TO WEATHER SHALL BE HOT DIPPED GALVANIZED. TOUCHUP ALL SCRATCHES AND OTHER MARKS IN THE FIELD AFTER STEEL IS ERECTED USING A COMPATIBLE ZINC RICH PAINT.
16. CONSTRUCTION SHALL COMPLY WITH SPECIFICATIONS AND "GENERAL CONSTRUCTION SERVICES FOR CONSTRUCTION OF MARINER TOWER SITES."
17. SUBCONTRACTOR SHALL VERIFY ALL EXISTING DIMENSIONS AND CONDITIONS PRIOR TO COMMENCING ANY WORK. ALL DIMENSIONS OF EXISTING CONSTRUCTION SHOWN ON THE DRAWINGS MUST BE VERIFIED. SUBCONTRACTOR SHALL NOTIFY THE CONTRACTOR OF ANY DISCREPANCIES PRIOR TO ORDERING MATERIAL OR PROCEEDING WITH CONSTRUCTION.
18. TO AVOID UNNECESSARY CLEARING OF VEGETATION, MARINER WILL PROVIDE THE SOILS TEST REPORT, ALONG WITH THE FOUNDATION DESIGN AND TOWER DRAWINGS AT THE TIME OF APPLYING FOR THE BUILDING PERMIT.
19. APPLICABLE BUILDING CODES:

SUBCONTRACTOR’S WORK SHALL COMPLY WITH ALL APPLICABLE NATIONAL, STATE, AND LOCAL CODES AS ADOPTED BY THE LOCAL AUTHORITY HAVING JURISDICTION (AHJ) FOR THE LOCATION. THE EDITION OF THE AHJ ADOPTED CODES AND STANDARDS IN EFFECT ON THE DATE OF CONTRACT AWARD SHALL GOVERN THE DESIGN.

BUILDING CODE: IBC 2018 WITH NEW HAMPSHIRE AMENDMENTS  
ELECTRICAL CODE: REFER TO ELECTRICAL DRAWINGS  
LIGHTNING CODE: REFER TO ELECTRICAL DRAWINGS

SUBCONTRACTOR’S WORK SHALL COMPLY WITH THE LATEST EDITION OF THE FOLLOWING STANDARDS:

AMERICAN CONCRETE INSTITUTE (ACI) 318; BUILDING CODE REQUIREMENTS FOR STRUCTURAL CONCRETE;  
  
AMERICAN INSTITUTE OF STEEL CONSTRUCTION (AISC)  
  
MANUAL OF STEEL CONSTRUCTION, ASD, FOURTEENTH EDITION;  
  
TELECOMMUNICATIONS INDUSTRY ASSOCIATION (TIA) 222–H, STRUCTURAL STANDARDS FOR STEEL  
  
EQUIPMENT AND ANTENNA SUPPORTING STRUCTURES; REFER TO ELECTRICAL DRAWINGS FOR SPECIFIC ELECTRICAL STANDARDS.
- FOR ANY CONFLICTS BETWEEN SECTIONS OF LISTED CODES AND STANDARDS REGARDING MATERIAL, METHODS OF CONSTRUCTION, OR OTHER REQUIREMENTS, THE MOST RESTRICTIVE REQUIREMENT SHALL GOVERN. WHERE THERE IS CONFLICT BETWEEN A GENERAL REQUIREMENT AND A SPECIFIC REQUIREMENT, THE SPECIFIC REQUIREMENT SHALL GOVERN.
- | ABBREVIATIONS |                               |     |                                 |      |                            |
|---------------|-------------------------------|-----|---------------------------------|------|----------------------------|
| AGL           | ABOVE GRADE LEVEL             | EQ  | EQUAL                           | REQ  | REQUIRED                   |
| AWG           | AMERICAN WIRE GAUGE           | GC  | GENERAL CONTRACTOR              | RF   | RADIO FREQUENCY            |
| BBU           | BATTERY BACKUP UNIT           | GRC | GALVANIZED RIGID CONDUIT        | TBD  | TO BE DETERMINED           |
| BTCW          | BARE TINNED SOLID COPPER WIRE | MGB | MASTER GROUND BAR               | TBR  | TO BE REMOVED              |
| BGR           | BURIED GROUND RING            | MIN | MINIMUM                         | TBRR | TO BE REMOVED AND REPLACED |
| BTS           | BASE TRANSCEIVER STATION      | P   | PROPOSED                        | TYP  | TYPICAL                    |
| E             | EXISTING                      | NTS | NOT TO SCALE                    | UG   | UNDER GROUND               |
| EGB           | EQUIPMENT GROUND BAR          | RAD | RADIATION CENTER LINE (ANTENNA) | VIF  | VERIFY IN FIELD            |
| EGR           | EQUIPMENT GROUND RING         | REF | REFERENCE                       |      |                            |
- FOR ZONING
- 
- Navigator Properties, LLC  
P.O. BOX 1160  
KENNEBUNKPORT, ME 04046
- 
- TEP OPCO, LLC.  
45 BEECHWOOD DRIVE, NORTH ANDOVER, MA 01845  
TEL: (978) 557-5553
- CHECKED BY: RP
- APPROVED BY: DPH
- | SUBMITTALS |          |                            |     |
|------------|----------|----------------------------|-----|
| REV.       | DATE     | DESCRIPTION                | BY  |
|            |          |                            |     |
| 5          | 10/17/23 | PEER REVIEW COMMENTS       | SLY |
| 4          | 08/09/23 | ADD. STORM WATER ITEMS     | SLY |
| 3          | 03/28/23 | REVISED FOR ZONING         | VD  |
| 2          | 11/29/22 | REVISED FOR ZONING         | VD  |
| 1          | 10/24/22 | ISSUED FOR ZONING          | VD  |
| 0          | 09/07/22 | ISSUED FOR DRIVEWAY PERMIT | VD  |
- SITE NUMBER:  
NAV-31


SITE NAME:  
STRAFFORD EAST

SITE ADDRESS:  
15 STRAFFORD ROAD  
STRAFFORD, NH 03884  
STRAFFORD COUNTY
- SHEET TITLE

GENERAL NOTES

(NSD-RL)
- SHEET NUMBER

GN-1

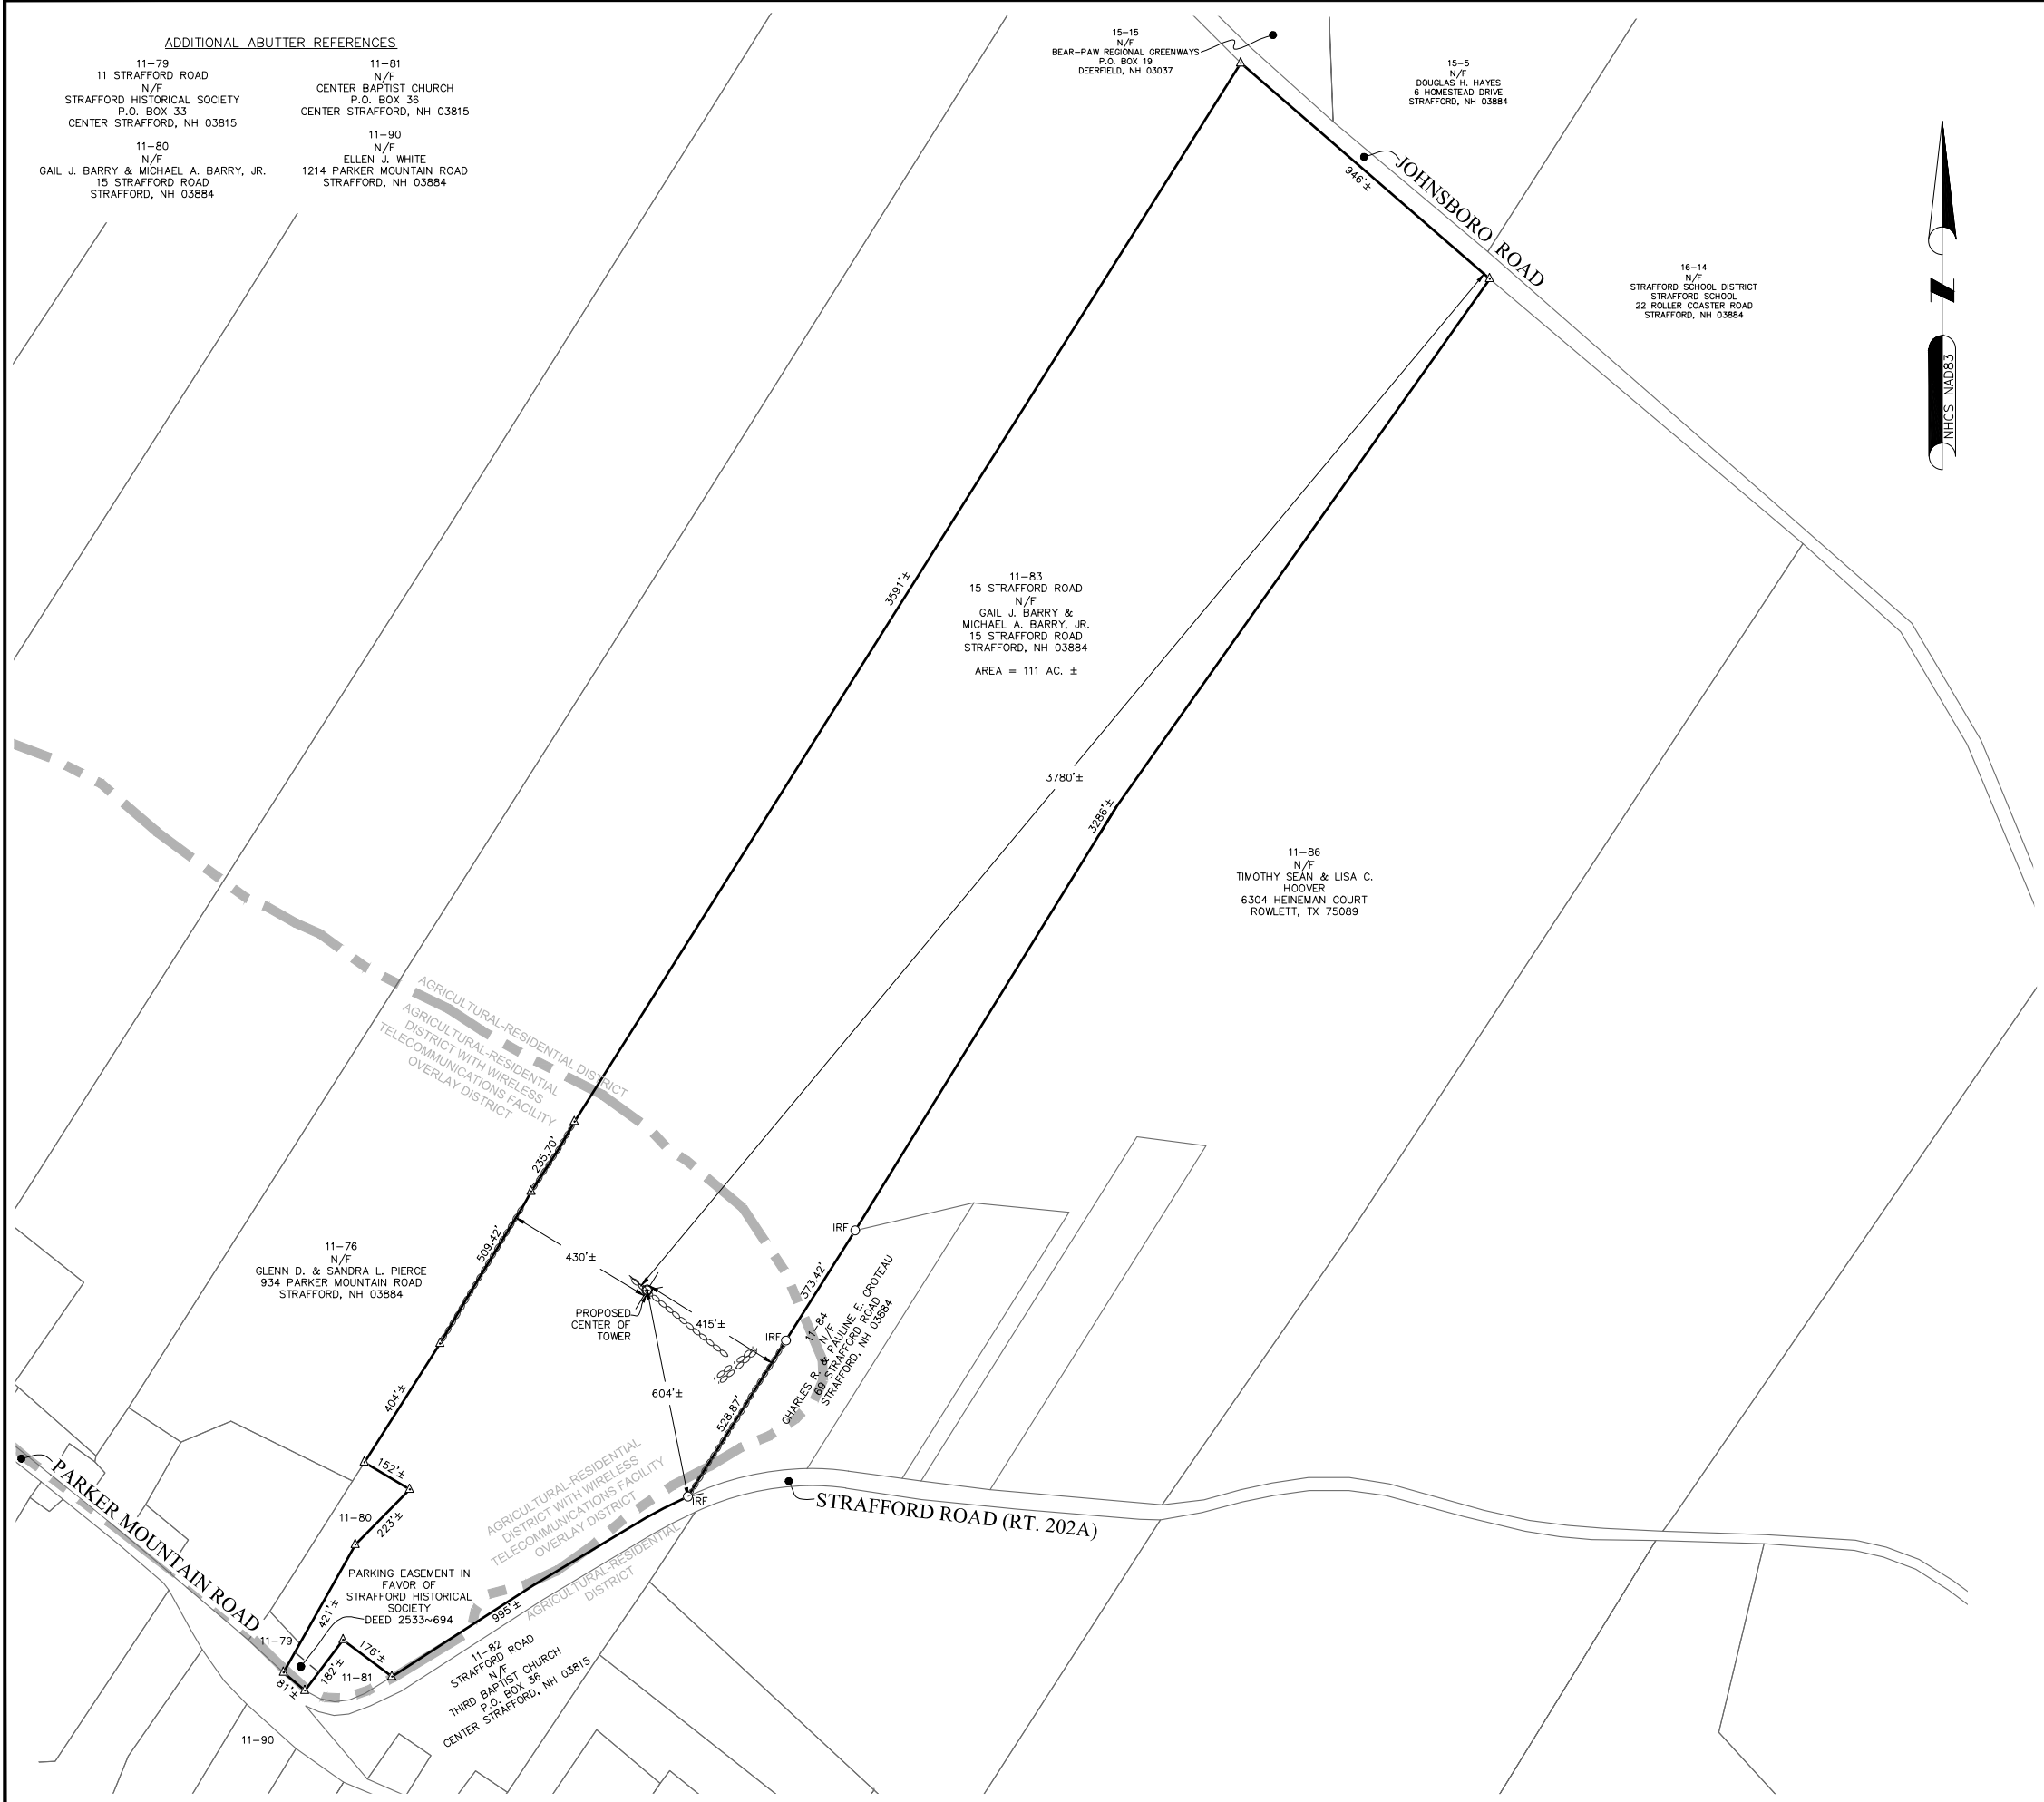

**LEGEND**

PROPERTY LINE – SUBJECT PARCEL

ABUTTERS PROPERTY LINE

STONEWALL

ZONING OVERLAY DISTRICT BOUNDARY

IRON ROD FOUND

CALCULATED POINT

TOWER CONTROL POINT

SITE SPECIFIC NOTES

1. FIELD SURVEY DATE:

8–9–2022 THRU 8–11–2022, 9–20–2023
2. HORIZONTAL DATUM:

NORTH AMERICAN DATUM OF 1983 (NAD83)
3. VERTICAL DATUM:

NORTH AMERICAN VERTICAL DATUM OF 1988 (NAVD88)
4. OWNER:

GAIL J. BARRY & MICHAEL A. BARRY, JR.  
15 STRAFFORD ROAD  
STRAFFORD, NH 03884
5. SITE NAME:

STRAFFORD EAST
6. SITE ADDRESS

15 STRAFFORD ROAD  
STRAFFORD, NH 03884
7. APPLICANT:

MARINER TOWER  
NAVIGATOR PROPERTIES, LLC  
P.O. BOX 1160  
KENNEBUNKPORT, ME 04046
8. JURISDICTION:

TOWN OF STRAFFORD  
STRAFFORD COUNTY
9. TAX ID:


11–83
10. DEED REFERENCE:


BOOK 5048 PAGE 314
11. PLAN REFERENCE:

BOOK 16 PAGE 88  
BOOK 89 PAGE 21
12. THE HORIZONTAL DATUM AND VERTICAL DATUM WERE DERIVED FROM AN RTK GPS SURVEY.
13. ALL UNDERGROUND UTILITY INFORMATION PRESENTED HEREON WAS DETERMINED FROM SURFACE EVIDENCE ONLY. ALL UNDERGROUND UTILITIES SHOULD BE LOCATED IN THE FIELD PRIOR TO COMMENCEMENT OF ALL SITE WORK. CALL DIGSAFE 1–800–322–4844 A MINIMUM OF 72 HOURS PRIOR TO PLANNED ACTIVITY.
14. ACCORDING TO FEDERAL EMERGENCY MANAGEMENT AGENCY MAPS, THE LOCUS PROPERTY IS LOCATED IN AREAS DESIGNATED AS ZONE X (UNSHADED), AREAS DETERMINED TO BE OUTSIDE THE 0.2% ANNUAL CHANCE FLOODPLAIN).
15. FIELD SURVEY BY EDM TOTAL STATION & RTK GPS.
16. THIS IS NOT A BOUNDARY SURVEY.
17. ALL PROPERTY LINES SHOWN ARE FROM FIELD EVIDENCE, DEEDS & PLANS OF RECORD AND GIS DATA AND ARE APPROXIMATE ONLY.
18. WETLANDS SHOWN ON PAGE C–2 WERE DELINEATED BY A & D KLUMB ENVIRONMENTAL, LLC ON 6/14/2022.


ABUTTERS PLAN

22x34 SCALE: 1"=250'-0"  
11x17 SCALE: 1"=500'-0"

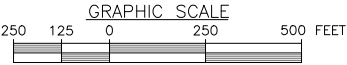




Navigator Properties, LLC  
P.O. BOX 1160  
KENNEBUNKPORT, ME 04046




TEP OP CO, LLC.  
45 BEECHWOOD DRIVE, NORTH ANDOVER, MA 01845  
TEL: (978) 557-5553

NORTHEAST SURVEY CONSULTANTS



3 Ferry Street  
Studio 1 East  
Easthampton, MA 01027  
(413) 203–5144  
northeastsurvey.com

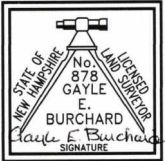

GAYLE E. BURCHARD NH LLS #878

CHECKED BY:

BCF

APPROVED BY:

GEB

SUBMITTALS

REV.	DATE	DESCRIPTION	BY
3	10/17/23	ADD DRAINAGE LIMITS	BCF
2	9/25/23	ADD TOPO/REMOVE LIDAR	BCF
1	8/10/23	REVISE EASEMENTS/ADD LIDAR	BCF
0	10/21/22	ISSUED FOR REVIEW	JDG

SITE NUMBER:

NAV–31

SITE NAME:

STRAFFORD EAST

SITE ADDRESS:

15 STRAFFORD ROAD  
STRAFFORD, NH 03884


SHEET TITLE

ABUTTERS PLAN

SHEET NUMBER

C-1



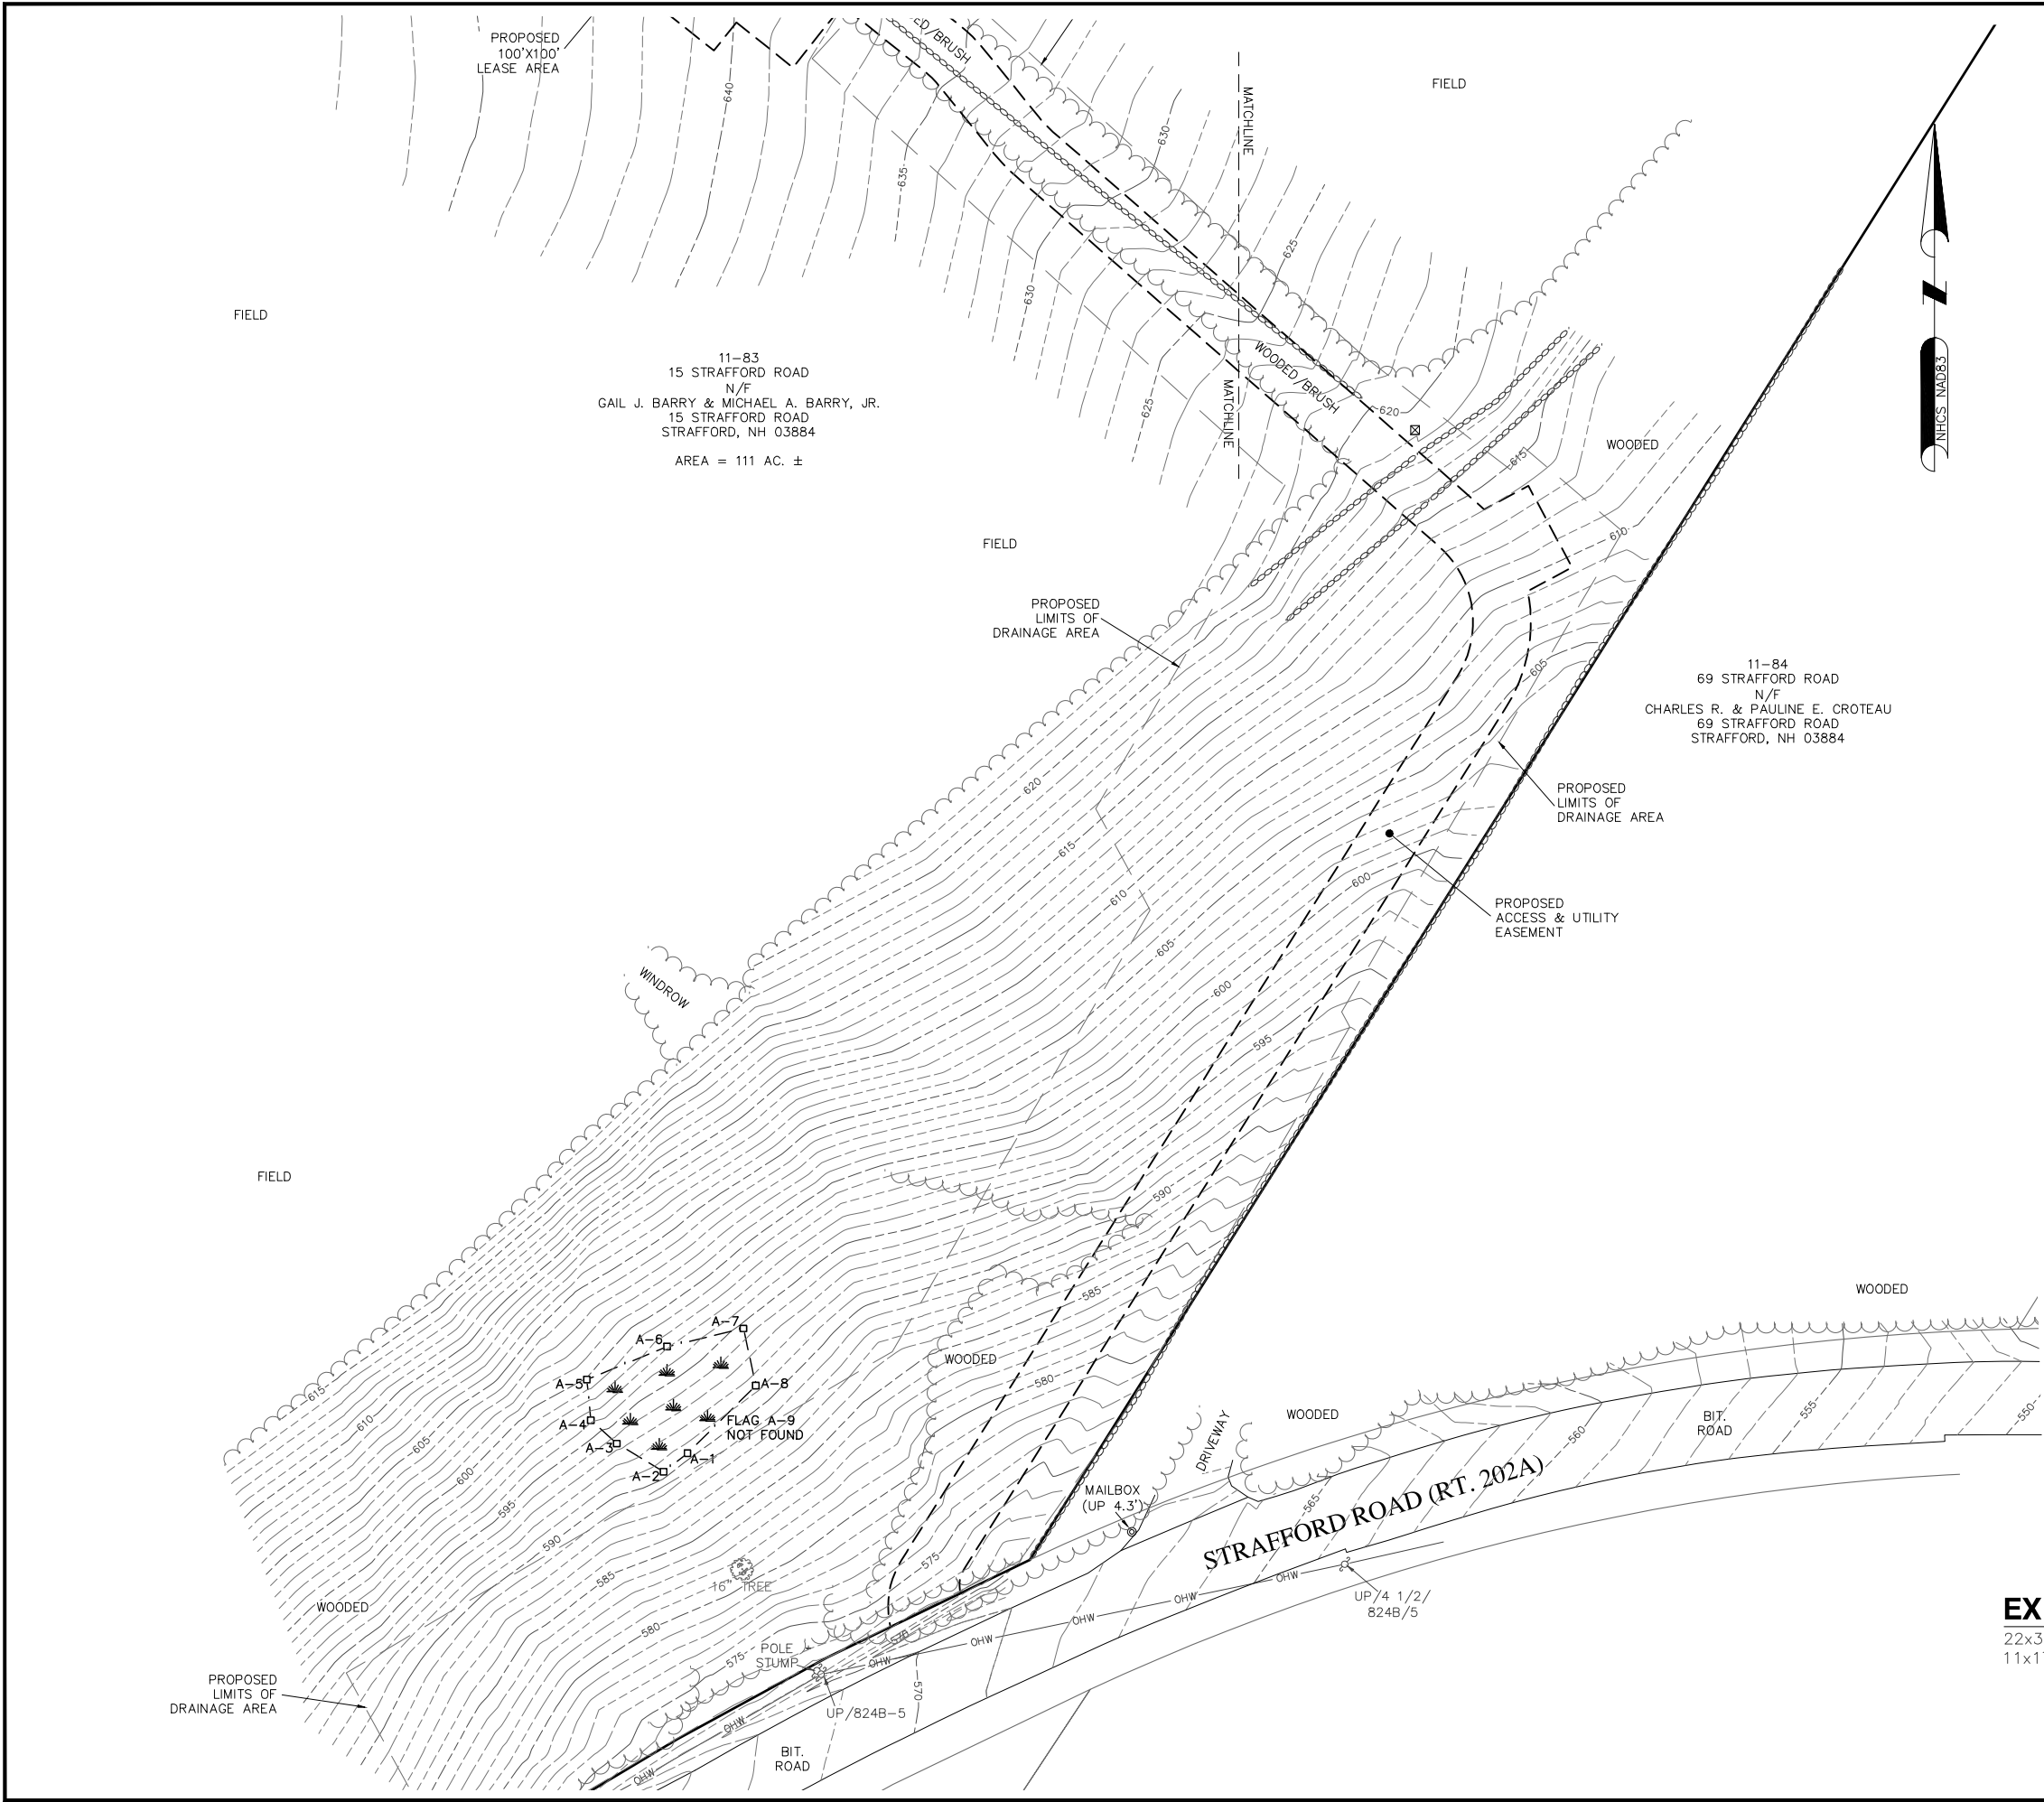

**LEGEND**

- PROPERTY LINE - SUBJECT PARCEL
- ABUTTERS PROPERTY LINE
- STONEWALL
- CONTOUR LINE
- TREELINE
- OHW
- OVERHEAD WIRES
- PROPOSED EASEMENT LINE
- PROPOSED LIMITS OF DRAINAGE AREA
- WETLAND DELINEATION
- TOWER CONTROL POINT
- TEMPORARY BENCHMARK (TBM)
- UTILITY POLE
- GUY WIRE ANCHOR
- WETLAND FLAG

**MARINER TOWER**  
Navigator Properties, LLC  
P.O. BOX 1160  
KENNEBUNKPORT, ME 04046

**TEP NORTHEAST**  
TEP OPCO, LLC.  
45 BEECHWOOD DRIVE, NORTH ANDOVER, MA 01845  
TEL: (978) 557-5553

**NORTHEAST SURVEY CONSULTANTS**  
3 Ferry Street  
Studio 1 East  
Easthampton, MA 01027  
(413) 203-5144  
northeastsurvey.com

**STATE OF NEW HAMPSHIRE**  
No. 878  
GAYLE E. BURCHARD  
Gayle E. Burchard  
SIGNATURE  
GAYLE E. BURCHARD NH LLS #878

CHECKED BY: BCF

APPROVED BY: GEB

SUBMITTALS			
REV.	DATE	DESCRIPTION	BY
3	10/17/23	ADD DRAINAGE LIMITS	BCF
2	9/25/23	ADD TOPO/REMOVE LIDAR	BCF
1	8/10/23	REVISE EASEMENTS/ADD LIDAR	BCF
0	10/21/22	ISSUED FOR REVIEW	JDG

SITE NUMBER:  
NAV-31  
SITE NAME:  
STRAFFORD EAST  
SITE ADDRESS:  
15 STRAFFORD ROAD  
STRAFFORD, NH 03884

SHEET TITLE  
EXISTING CONDITIONS  
PLAN

SHEET NUMBER  
**C-2**

**EXISTING CONDITIONS PLAN**  
22x34 SCALE: 1"=30'-0"  
11x17 SCALE: 1"=60'-0"





11-76  
OFF PARKER MOUNTAIN ROAD  
N/F  
GLENN D. & SANDRA L. PIERCE  
934 PARKER MOUNTAIN ROAD  
STRAFFORD, NH 03884

TBM  
EL=651.39'  
SPIKE IN 16" OAK

CONTROL POINT B  
-IRON ROD SET-  
N: 281784.54  
E: 1130079.74

CONTROL POINT A  
-IRON ROD SET-  
N: 281712.68  
E: 1130164.83

PROPOSED  
CENTER OF TOWER  
LAT: 43°16'16.92"  
LON: 71°07'06.43"  
N: 281609.00  
E: 1130257.91  
GROUND EL: 642'±

PROPOSED  
75'X75' FENCED  
COMPOUND


PROPOSED  
ACCESS & UTILITY  
EASEMENT

PROPOSED  
LIMITS OF  
DRAINAGE AREA

PROPOSED  
100'X100'  
LEASE AREA

## EXISTING CONDITIONS PLAN

22x34 SCALE: 1"=30'-0"  
11x17 SCALE: 1"=60'-0"

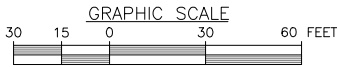

11-83  
15 STRAFFORD ROAD  
N/F  
GAIL J. BARRY & MICHAEL A. BARRY, JR.  
15 STRAFFORD ROAD  
STRAFFORD, NH 03884

AREA = 111 AC. ±

### LEGEND

- PROPERTY LINE - SUBJECT PARCEL
- ABUTTERS PROPERTY LINE
- STONEWALL
- CONTOUR LINE
- TREELINE
- OHW
- OVERHEAD WIRES
- PROPOSED EASEMENT LINE
- PROPOSED LIMITS OF DRAINAGE AREA
- TOWER CONTROL POINT
- TEMPORARY BENCHMARK (TBM)
- UTILITY POLE
- GUY WIRE ANCHOR




Navigator Properties, LLC  
P.O. BOX 1160  
KENNEBUNKPORT, ME 04046




TEP OP CO, LLC.  
45 BEECHWOOD DRIVE, NORTH ANDOVER, MA 01845  
TEL: (978) 557-5553

### NORTHEAST SURVEY CONSULTANTS

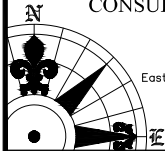

3 Ferry Street  
Studio 1 East  
Easthampton, MA 01027  
(413) 203-5144  
northeastsurvey.com

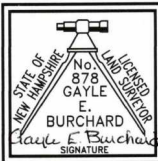

GAYLE E. BURCHARD NH LLS #878

CHECKED BY: BCF

APPROVED BY: GEB

### SUBMITTALS

REV.	DATE	DESCRIPTION	BY
3	10/17/23	ADD DRAINAGE LIMITS	BCF
2	9/25/23	ADD TOPO/REMOVE LIDAR	BCF
1	8/10/23	REVISE EASEMENTS/ADD LIDAR	BCF
0	10/21/22	ISSUED FOR REVIEW	JDG

SITE NUMBER:

NAV-31

SITE NAME:

STRAFFORD EAST

SITE ADDRESS:

15 STRAFFORD ROAD  
STRAFFORD, NH 03884

SHEET TITLE

EXISTING CONDITIONS  
PLAN

SHEET NUMBER

C-3

SOURCE

- SURVEY PROVIDED BY NORTHEAST SURVEY CONSULTANTS, 3 FERRY STREET, STUDIO 1 EAST EASTHAMPTON, MA 01027, DATED: 10/17/23 (REV. 3)

LEGEND

---

SUBJECT PROPERTY LINE

---

ABUTTING PROPERTY LINE

XX-XXX

PARCEL ID (MAP-LOT)

EXISTING WETLANDS

**NOTE:**

- A WETLANDS REPORT WAS COMPLETED BY A&D KLUMB ENVIRONMENTAL, LLC. DATED: JUNE 27, 2022. THE CONCLUSION OF THIS REPORT STATED THAT A SMALL WETLAND AREA WAS IDENTIFIED WITHIN THE SLOPE TO THE WEST OF THE PROPOSED ACCESS ROAD. SEE WETLANDS REPORT FOR ADDITIONAL INFORMATION.
- PER THE TOWN OF STRAFFORD NH TAX GIS MAPS, SOME EXISTING WETLANDS, STREAMS OR SURFACE WATER RESEVOIRS DO EXIST ON THE SUBJECT PROPERTY AND THE ADJACENT PARCEL PROPERTIES (SEE APPROXIMATE LOCATIONS ON SHEET C-4)

FOR ZONING



Navigator Properties, LLC  
P.O. BOX 1160  
KENNEBUNKPORT, ME 04046



TEP OP&CO, LLC.  
45 BEECHWOOD DRIVE, NORTH ANDOVER, MA 01845  
TEL: (978) 557-5553

CHECKED BY: RP

APPROVED BY: DPH

SUBMITTALS

REV.	DATE	DESCRIPTION	BY
5	10/17/23	PEER REVIEW COMMENTS	SLY
4	08/09/23	ADD. STORM WATER ITEMS	SLY
3	03/28/23	REVISED FOR ZONING	VD
2	11/29/22	REVISED FOR ZONING	VD
1	10/24/22	ISSUED FOR ZONING	VD
0	09/07/22	ISSUED FOR DRIVEWAY PERMIT	VD

SITE NUMBER:  
NAV-31

SITE NAME:  
STRAFFORD EAST

SITE ADDRESS:  
15 STRAFFORD ROAD  
STRAFFORD, NH 03884  
STRAFFORD COUNTY


SHEET TITLE

SITE PLAN

(NSD-RL)

SHEET NUMBER

C-4

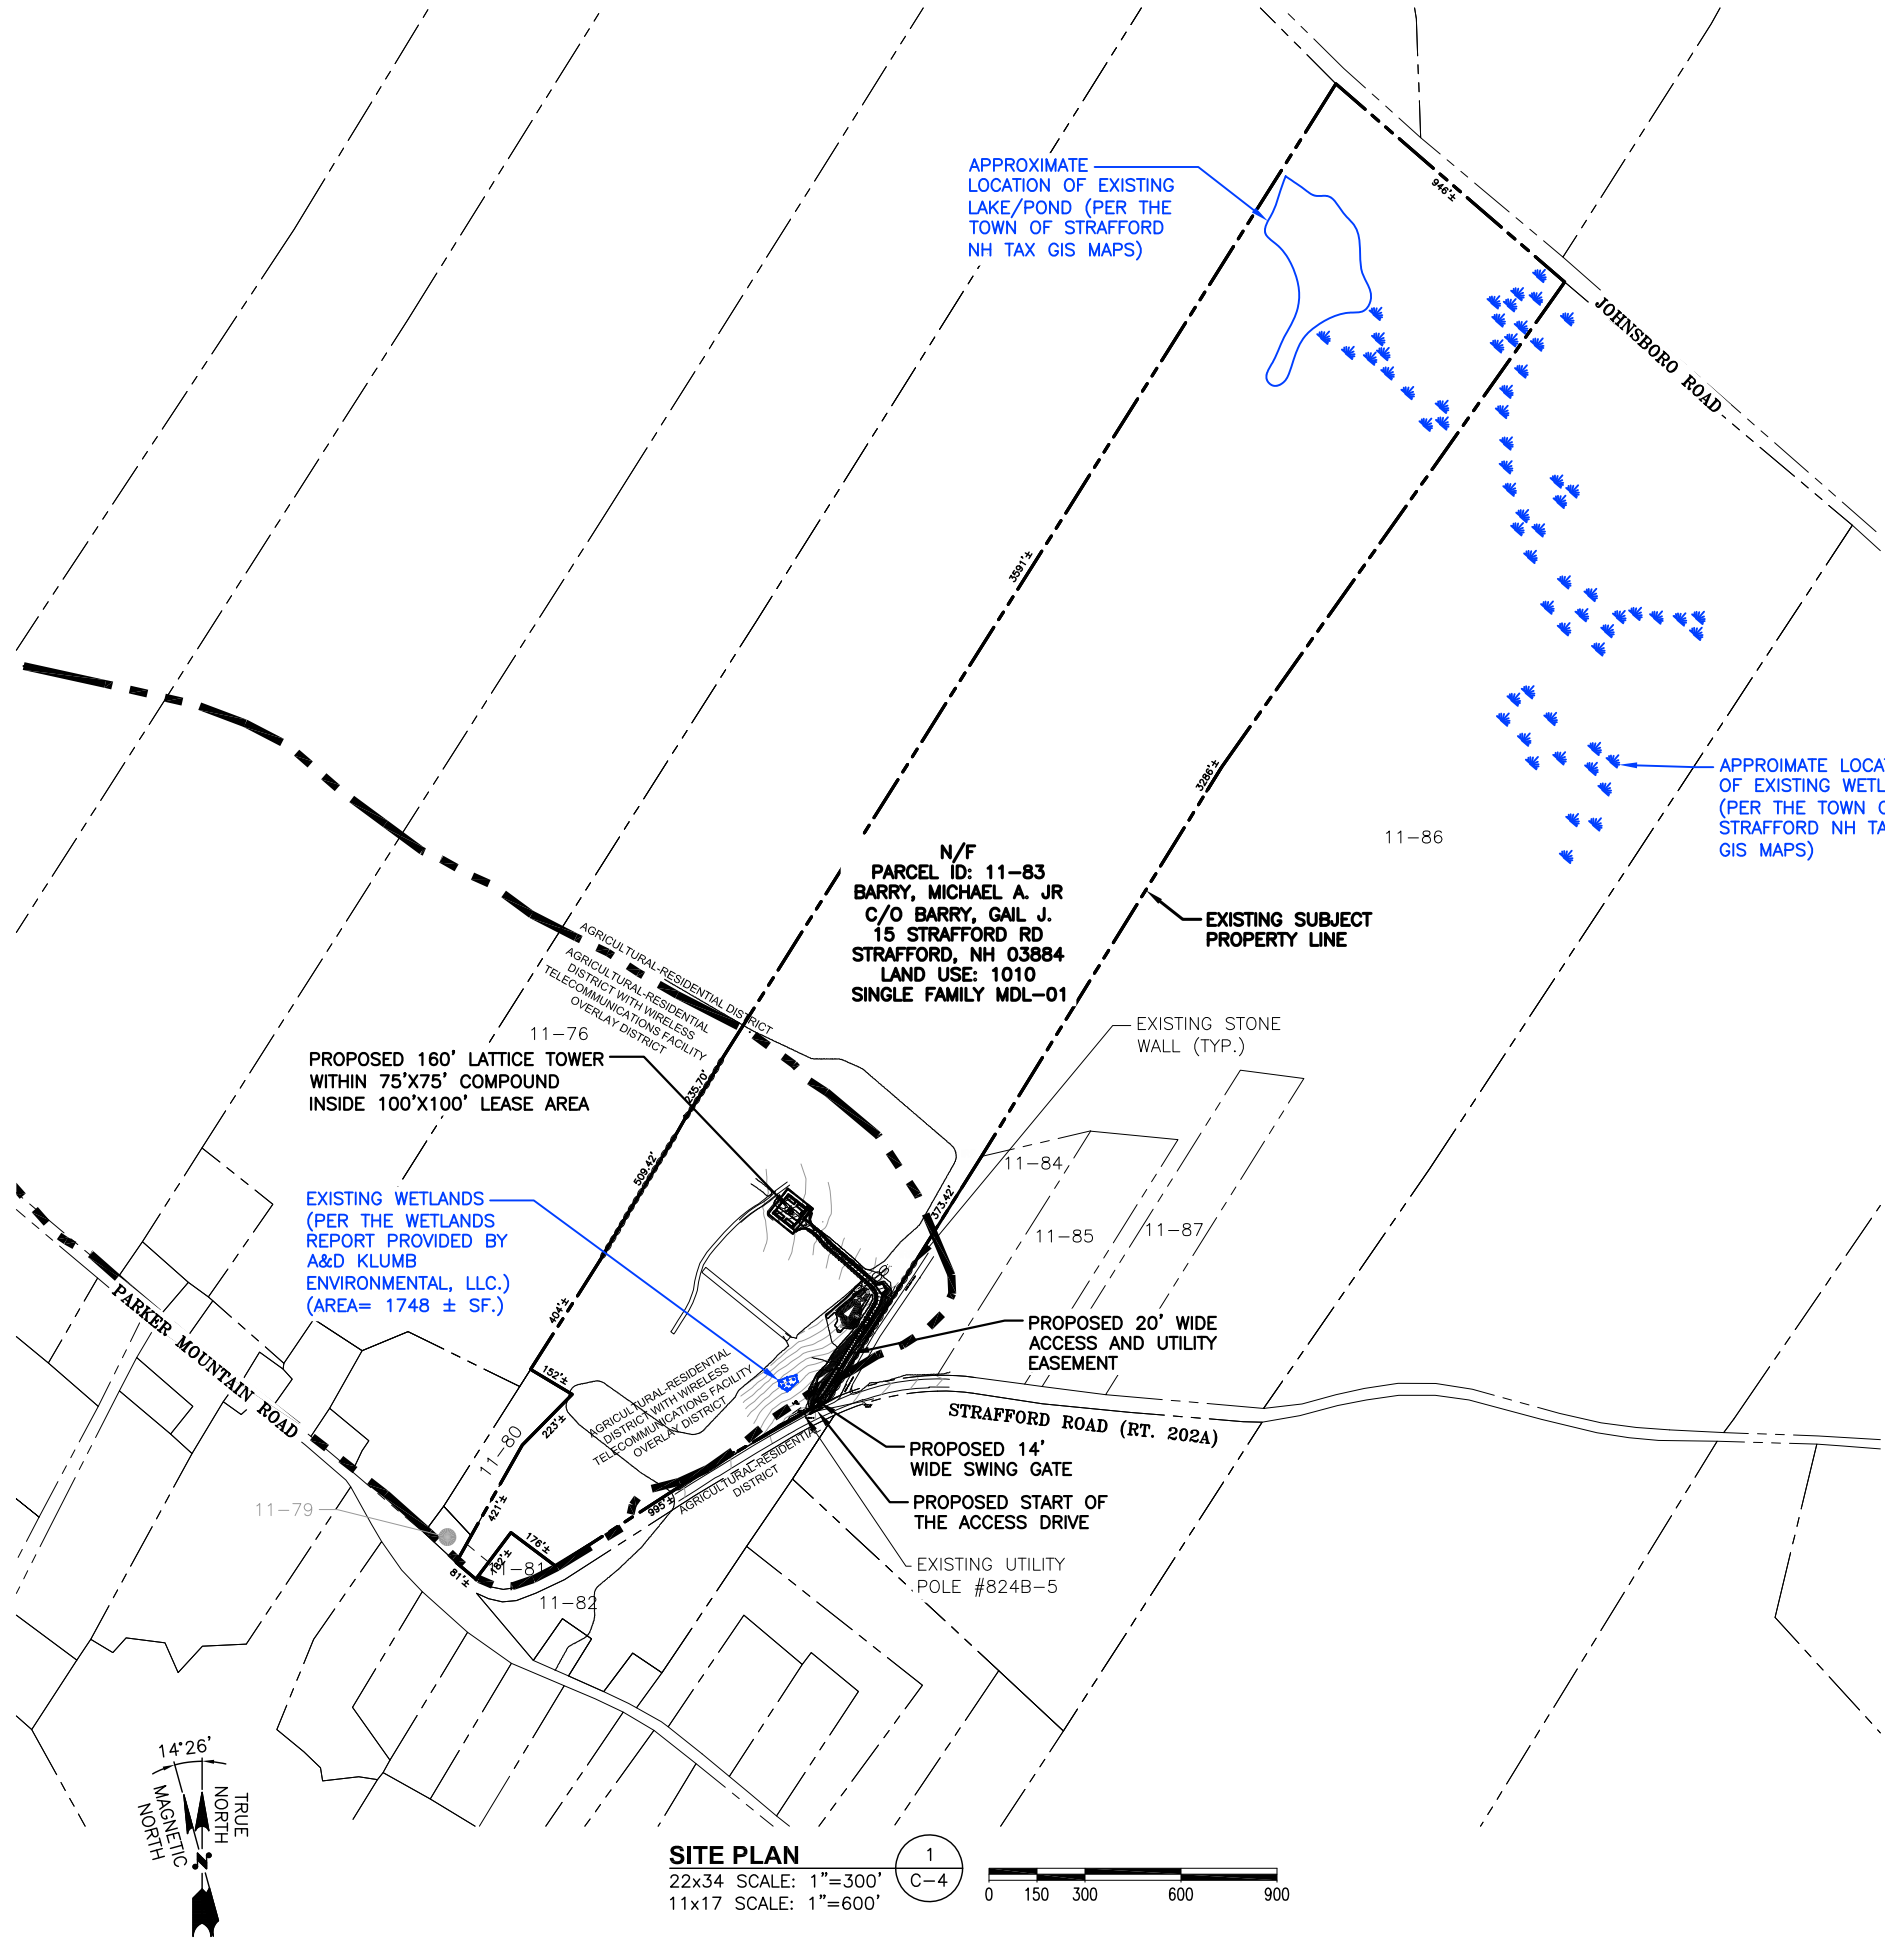


SITE PLAN

22x34 SCALE: 1"=300'  
11x17 SCALE: 1"=600'

1  
C-4



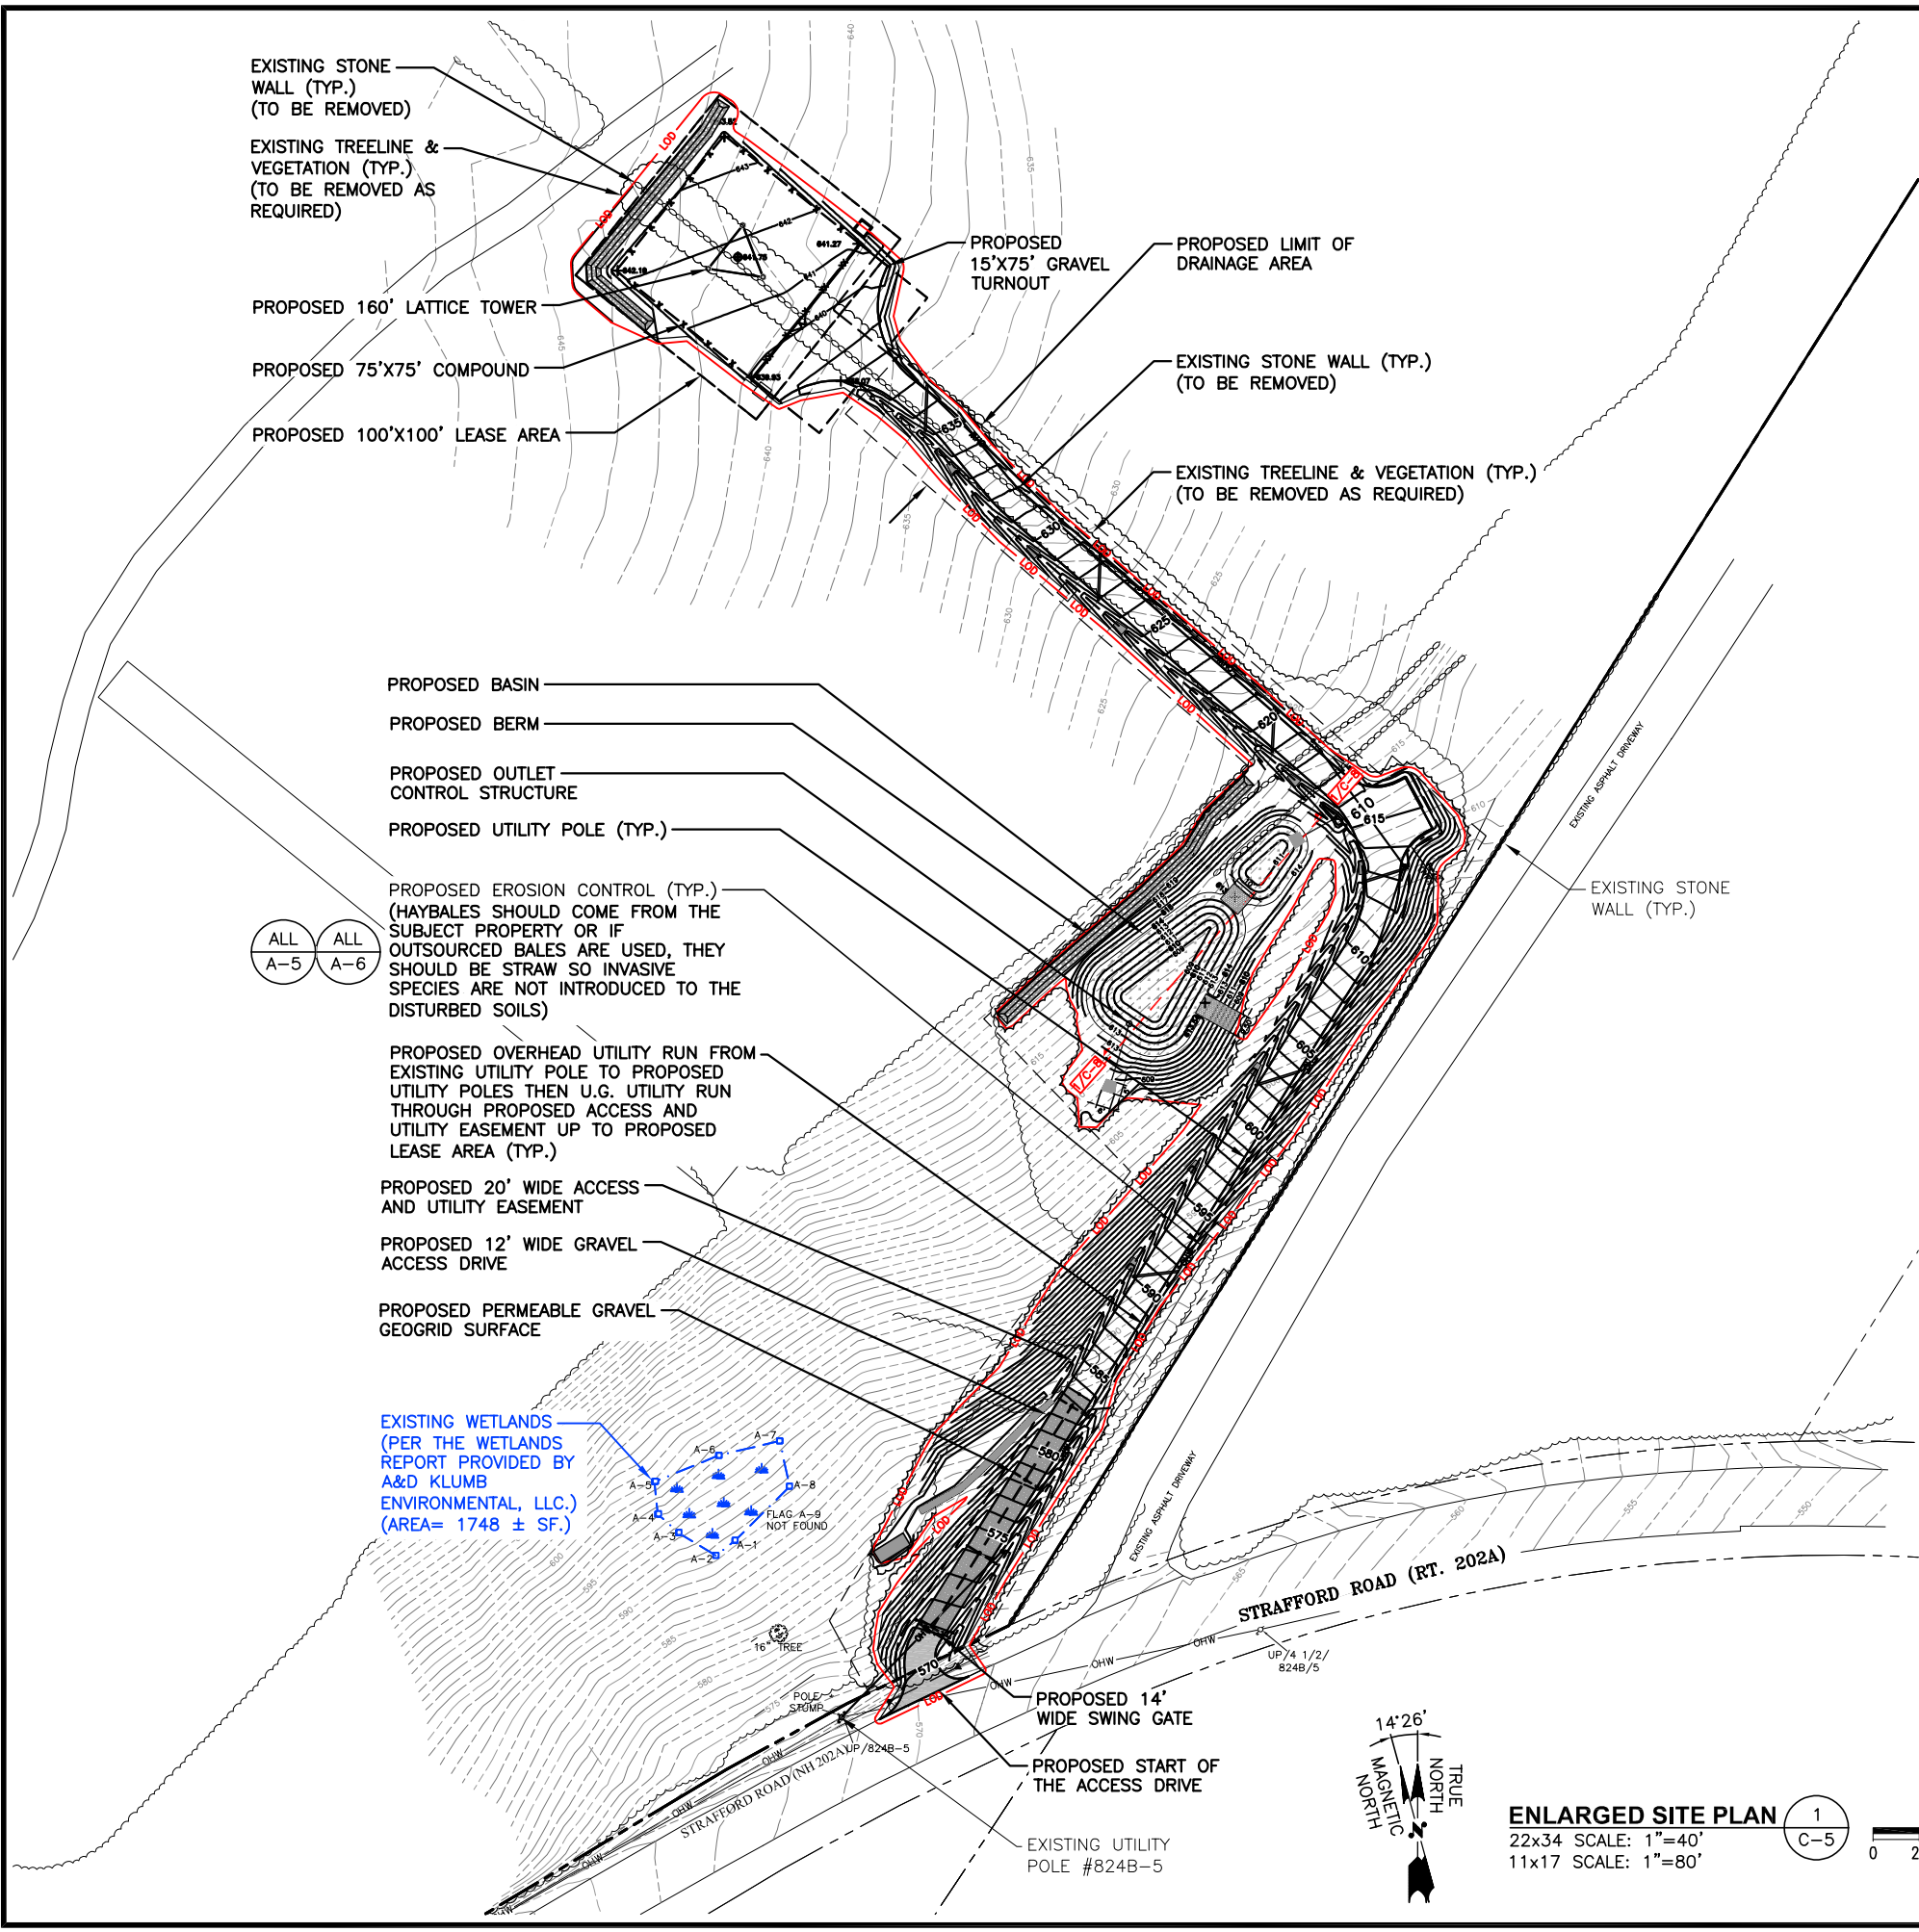

ALL  
A-5

ALL  
A-6

EXISTING WETLANDS  
(PER THE WETLANDS  
REPORT PROVIDED BY  
A&D KLUMB  
ENVIRONMENTAL, LLC.)  
(AREA= 1748 ± SF.)

A-1  
A-2  
**SOURCE**

- SURVEY PROVIDED BY NORTHEAST SURVEY CONSULTANTS, 3 FERRY STREET, STUDIO 1 EAST EASTHAMPTON, MA 01027, DATED: 8/10/23

**LEGEND**

--- SUBJECT PROPERTY LINE

--- ABUTTING PROPERTY LINE

XX-XXX PARCEL ID (MAP-LOT)

EXISTING WETLANDS

**IMPERVIOUS SURFACE AREA (NO PAVED AREAS):**

- PROPOSED 75'X75' CRUSHED STONE COMPOUND SURFACE WITH TOWER FOUNDATION PAD & FUTURE (4) 10'X30' LEASE AREAS: 5,625 SQ FT.
- PROPOSED GRAVEL ACCESS DRIVE: 11,524± SQ FT.
- TOTAL IMPERVIOUS SURFACE AREA = 17,149 SQ FT.

**NOTE:**

EXISTING ON-SITE VEGETATION AND NATURAL SCREENING SHALL BE PRESERVED TO THE MAXIMUM EXTENT POSSIBLE.

**NOTE:**

- A WETLANDS REPORT WAS COMPLETED BY A&D KLUMB ENVIRONMENTAL, LLC. DATED: JUNE 27, 2022. THE CONCLUSION OF THIS REPORT STATED THAT A SMALL WETLAND AREA WAS IDENTIFIED WITHIN THE SLOPE TO THE WEST OF THE PROPOSED ACCESS ROAD. SEE WETLANDS REPORT FOR ADDITIONAL INFORMATION.
- PER THE TOWN OF STRAFFORD NH TAX GIS MAPS, SOME EXISTING WETLANDS, STREAMS OR SURFACE WATER RESEVOIRS DO EXIST ON THE SUBJECT PROPERTY AND THE ADJACENT PARCEL PROPERTIES (SEE APPROXIMATE LOCATIONS ON SHEET C-4)

FOR ZONING



CHECKED BY: RP

APPROVED BY: DPH

SUBMITTALS			
REV.	DATE	DESCRIPTION	BY
5	10/17/23	PEER REVIEW COMMENTS	SLY
4	08/09/23	ADD. STORM WATER ITEMS	SLY
3	03/28/23	REVISED FOR ZONING	VD
2	11/29/22	REVISED FOR ZONING	VD
1	10/24/22	ISSUED FOR ZONING	VD
0	09/07/22	ISSUED FOR DRIVEWAY PERMIT	VD

SITE NUMBER:  
NAV-31

SITE NAME:  
STRAFFORD EAST

SITE ADDRESS:  
15 STRAFFORD ROAD  
STRAFFORD, NH 03884  
STRAFFORD COUNTY


SHEET TITLE  
ENLARGED SITE PLAN  
(NSD-RL)

SHEET NUMBER  
C-5







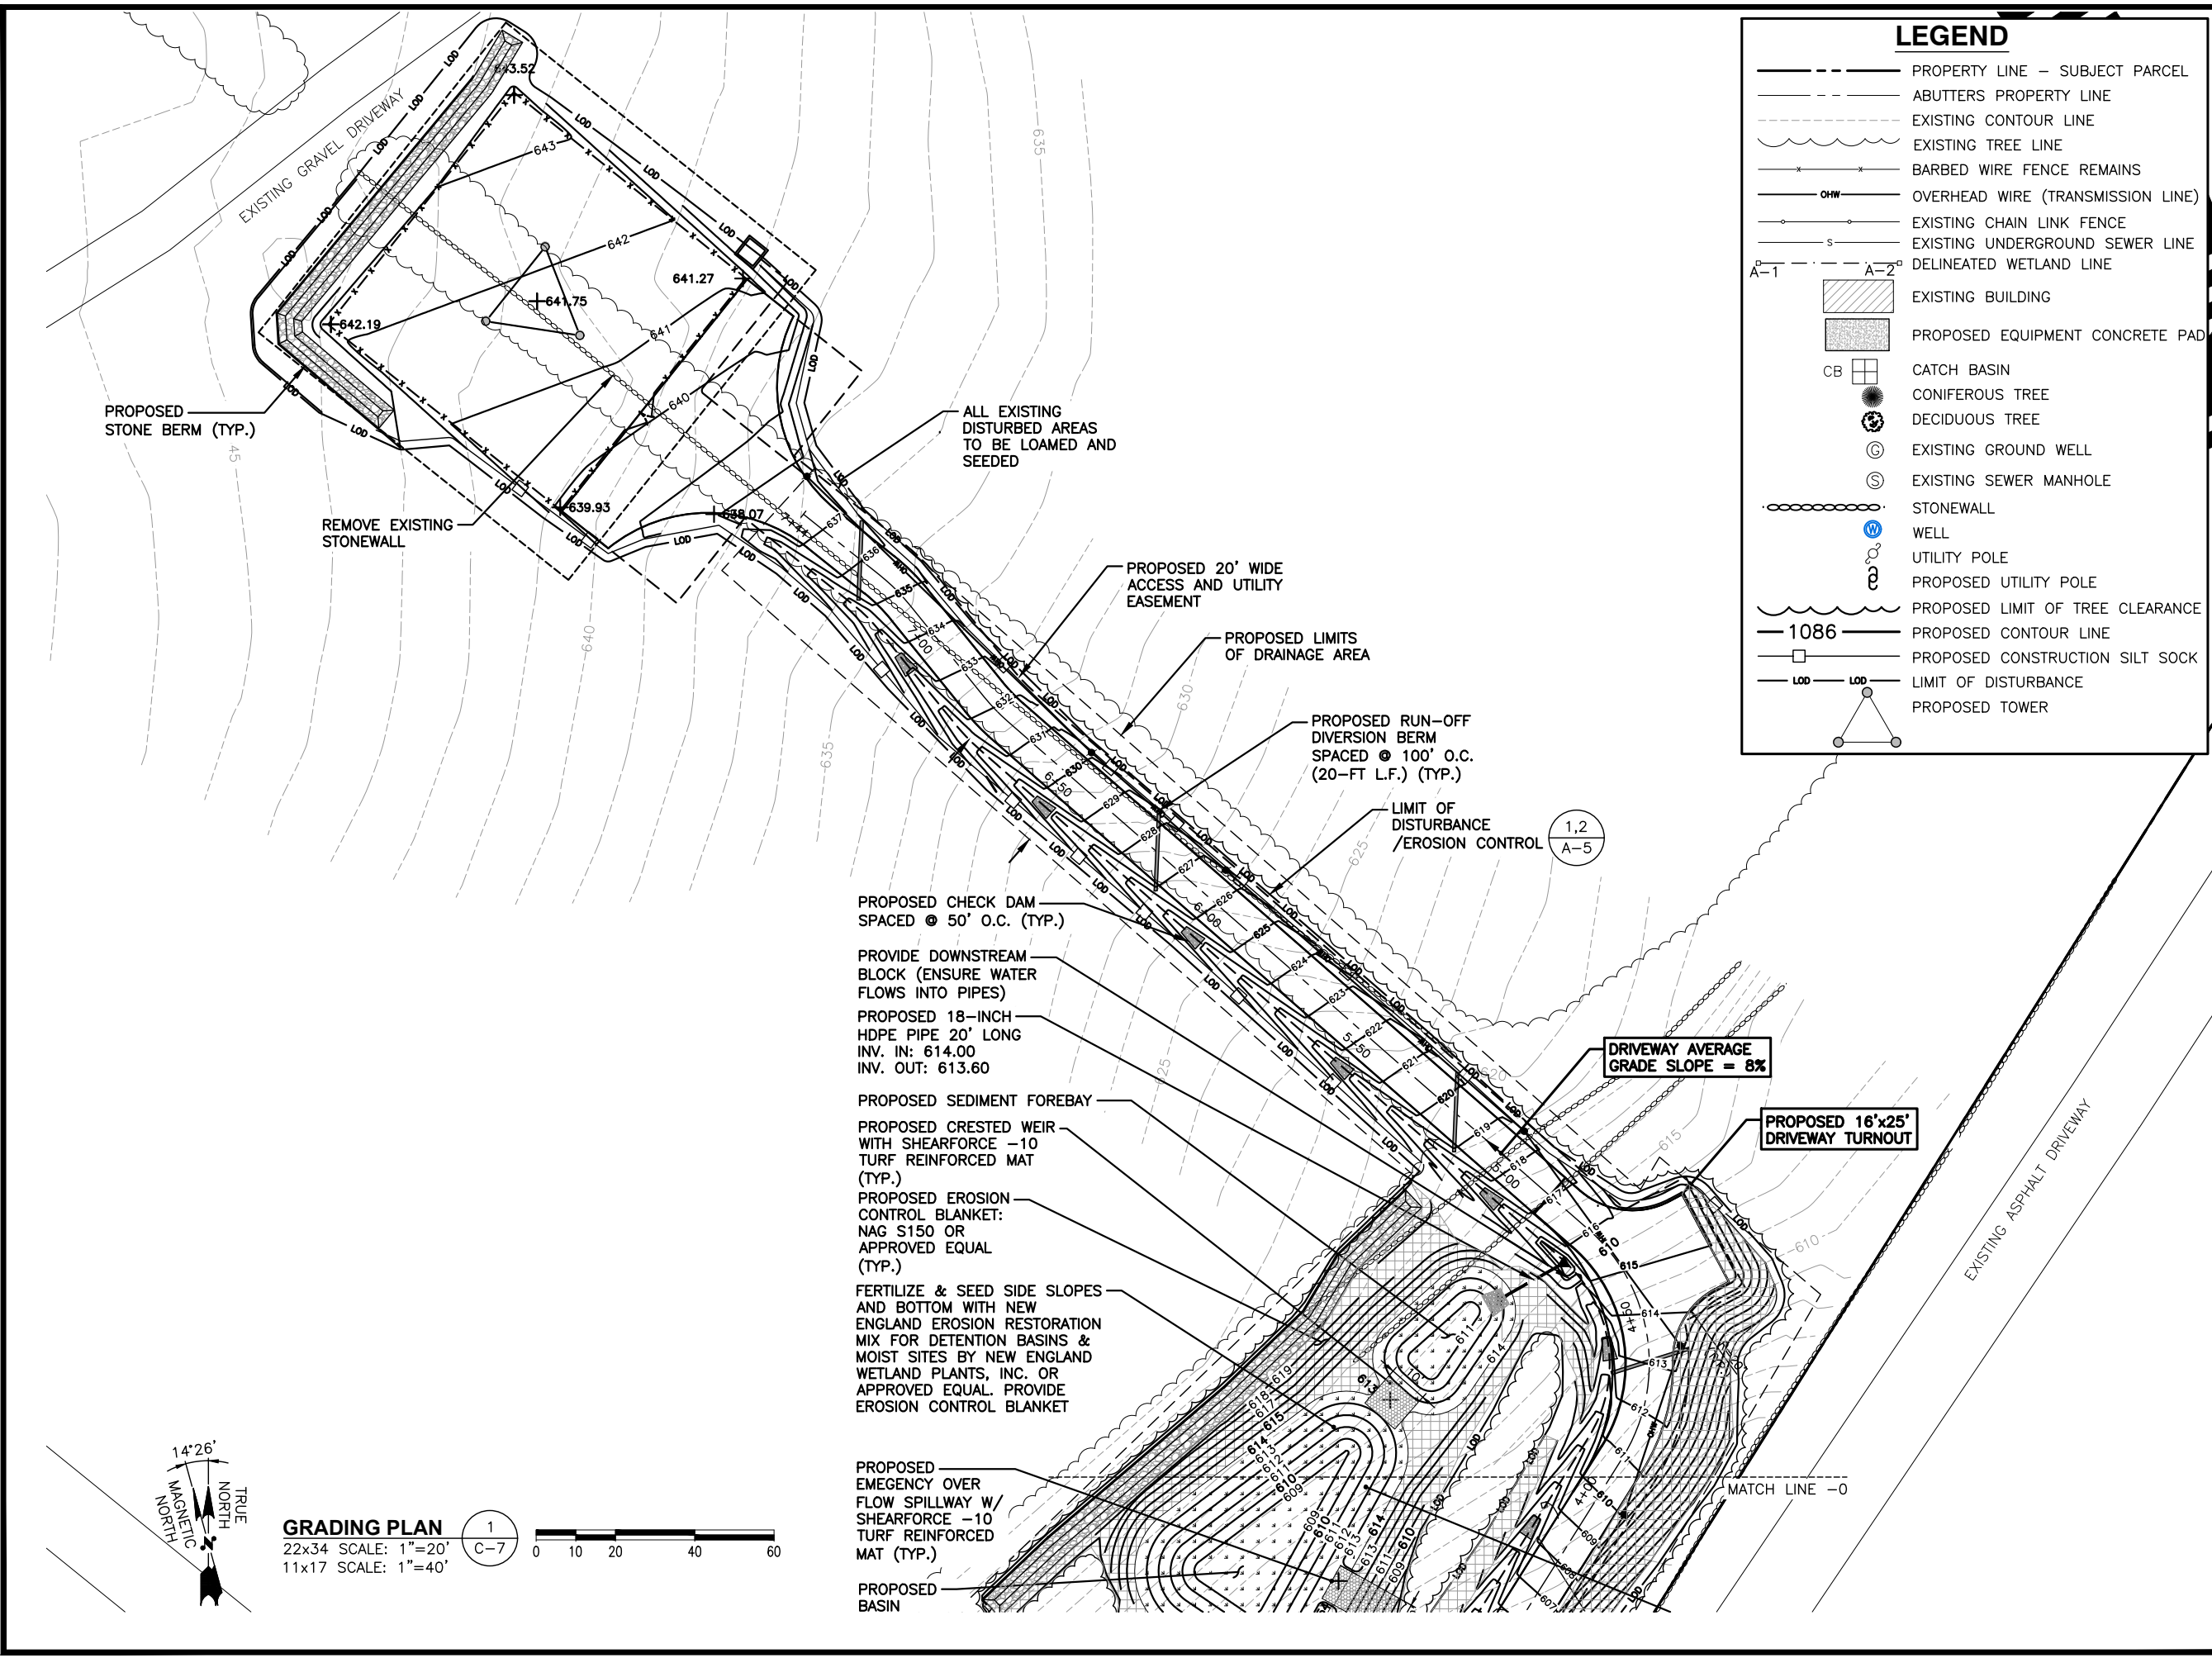



FOR ZONING

**LEGEND**

- PROPERTY LINE - SUBJECT PARCEL
- ABUTTERS PROPERTY LINE
- EXISTING CONTOUR LINE
- EXISTING TREE LINE
- BARBED WIRE FENCE REMAINS
- OVERHEAD WIRE (TRANSMISSION LINE)
- EXISTING CHAIN LINK FENCE
- EXISTING UNDERGROUND SEWER LINE
- DELINEATED WETLAND LINE
- EXISTING BUILDING
- PROPOSED EQUIPMENT CONCRETE PAD
- CATCH BASIN
- CONIFEROUS TREE
- DECIDUOUS TREE
- EXISTING GROUND WELL
- EXISTING SEWER MANHOLE
- STONEWALL
- WELL
- UTILITY POLE
- PROPOSED UTILITY POLE
- PROPOSED LIMIT OF TREE CLEARANCE
- PROPOSED CONTOUR LINE
- PROPOSED CONSTRUCTION SILT SOCK
- LIMIT OF DISTURBANCE
- PROPOSED TOWER



Navigator Properties, LLC  
P.O. BOX 1160  
KENNEBUNKPORT, ME 04046



TEP OP CO, LLC.  
45 BEECHWOOD DRIVE, NORTH ANDOVER, MA 01845  
TEL: (978) 557-5553

CHECKED BY: RP

APPROVED BY: DPH

SUBMITTALS

REV.	DATE	DESCRIPTION	BY
5	10/17/23	PEER REVIEW COMMENTS	SLY
4	08/09/23	ADD. STORM WATER ITEMS	SLY
3	03/28/23	REVISED FOR ZONING	VD
2	11/29/22	REVISED FOR ZONING	VD
1	10/24/22	ISSUED FOR ZONING	VD
0	09/07/22	ISSUED FOR DRIVEWAY PERMIT	VD

SITE NUMBER:  
NAV-31

SITE NAME:  
STRAFFORD EAST

SITE ADDRESS:  
15 STRAFFORD ROAD  
STRAFFORD, NH 03884  
STRAFFORD COUNTY

SHEET TITLE  
GRADING PLAN  
(NSD-RL)

SHEET NUMBER  
C-7


FOR ZONING



Navigator Properties, LLC  
P.O. BOX 1160  
KENNEBUNKPORT, ME 04046



TEP OP&CO, LLC.  
45 BEECHWOOD DRIVE, NORTH ANDOVER, MA 01845  
TEL: (978) 557-5553

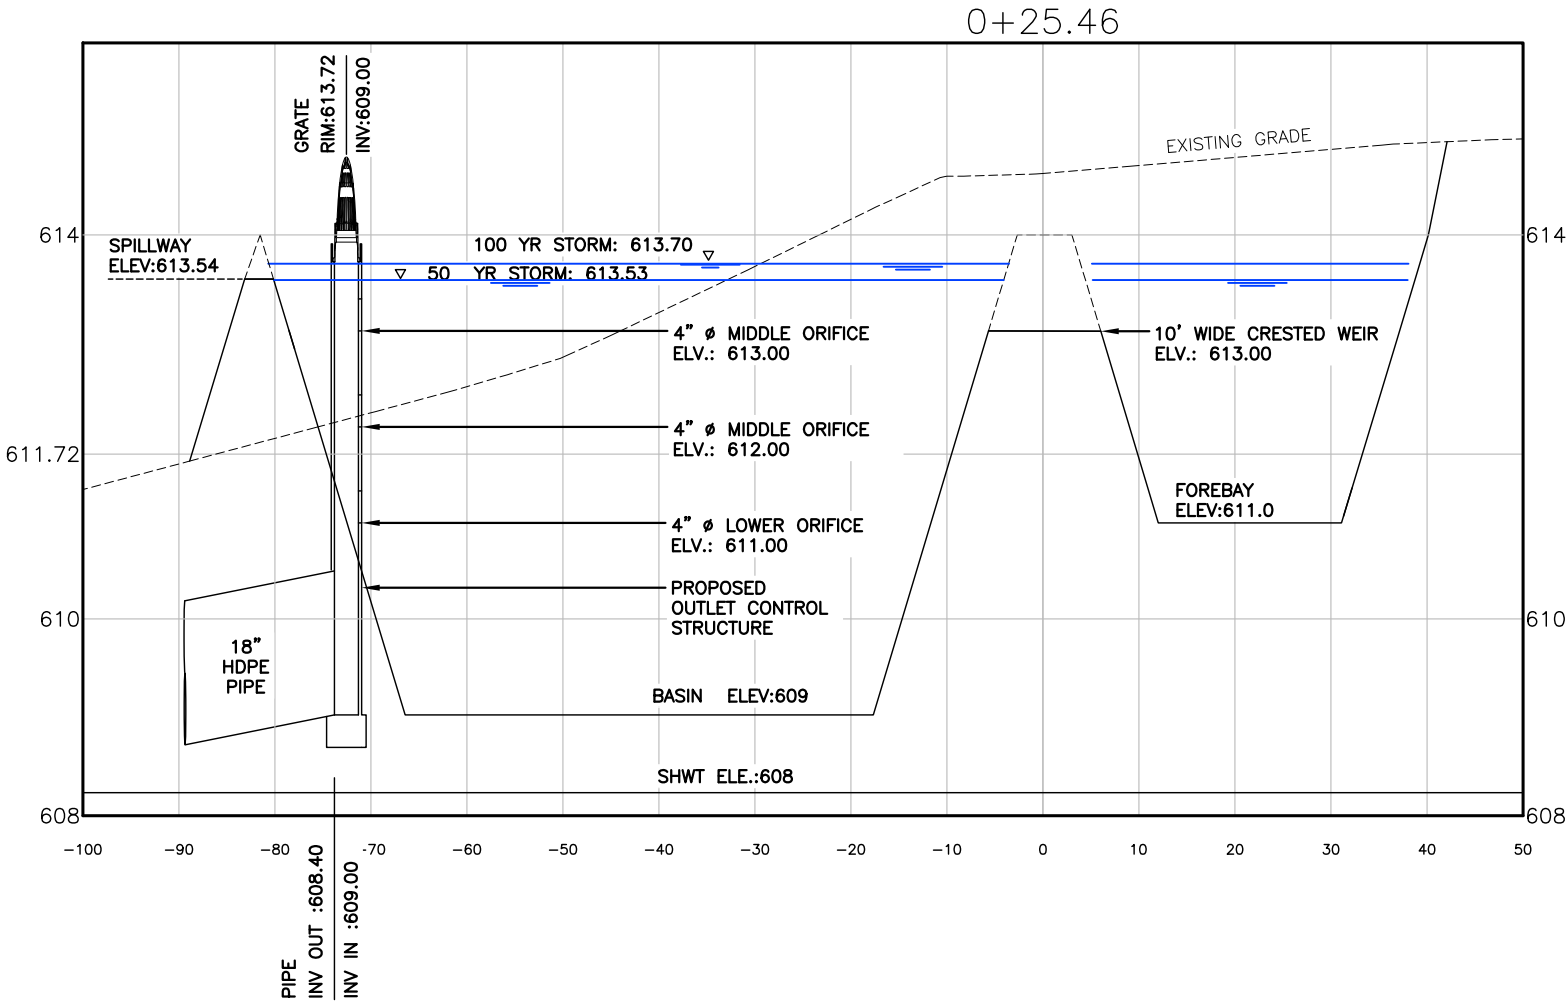

**BASIN SECTION**  
22x34 SCALE: 1"=20'  
11x17 SCALE: 1"=40'

1  
C-8

22x24 HORIZONTAL SCALE 1"=10'  
11x17 HORIZONTAL SCALE: 1"=20'  
0 5 10 20 30

22x24 VERTICAL SCALE 1"=1'  
11x17 VERTICAL SCALE: 1"=2'  
0 0'-6" 1'-0" 2'-0" 3'-0"

CHECKED BY: RP

APPROVED BY: DPH

SUBMITTALS			
REV.	DATE	DESCRIPTION	BY
5	10/17/23	PEER REVIEW COMMENTS	SLY
4	08/09/23	ADD. STORM WATER ITEMS	SLY
3	03/28/23	REVISED FOR ZONING	VD
2	11/29/22	REVISED FOR ZONING	VD
1	10/24/22	ISSUED FOR ZONING	VD
0	09/07/22	ISSUED FOR DRIVEWAY PERMIT	VD

SITE NUMBER:  
NAV-31


SITE NAME:  
STRAFFORD EAST

SITE ADDRESS:  
15 STRAFFORD ROAD  
STRAFFORD, NH 03884  
STRAFFORD COUNTY

SHEET TITLE  
BASIN PROFILE  
(NSD-RL)

SHEET NUMBER  
C-8



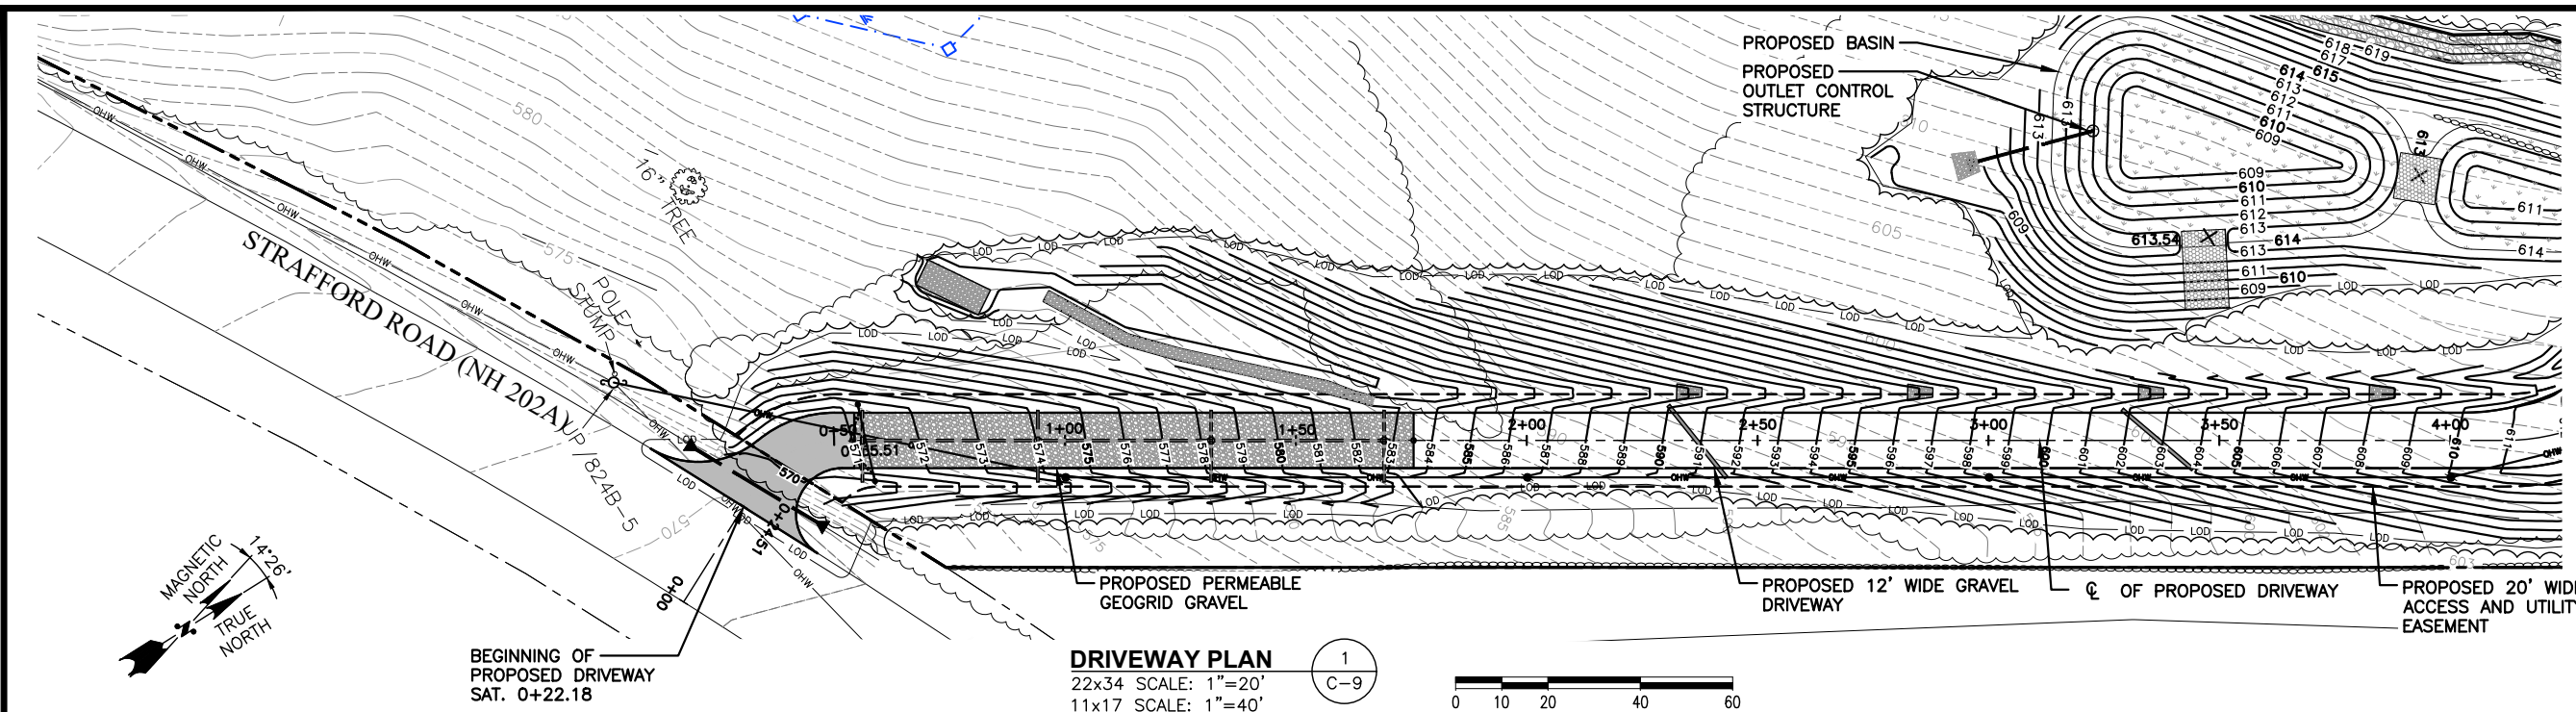

FOR ZONING




Navigator Properties, LLC  
P.O. BOX 1160  
KENNEBUNKPORT, ME 04046



TEP OPCO, LLC.  
45 BEECHWOOD DRIVE, NORTH ANDOVER, MA 01845  
TEL: (978) 557-5553



**DRIVEWAY PLAN**  
22x34 SCALE: 1"=20'  
11x17 SCALE: 1"=40'

1  
C-9

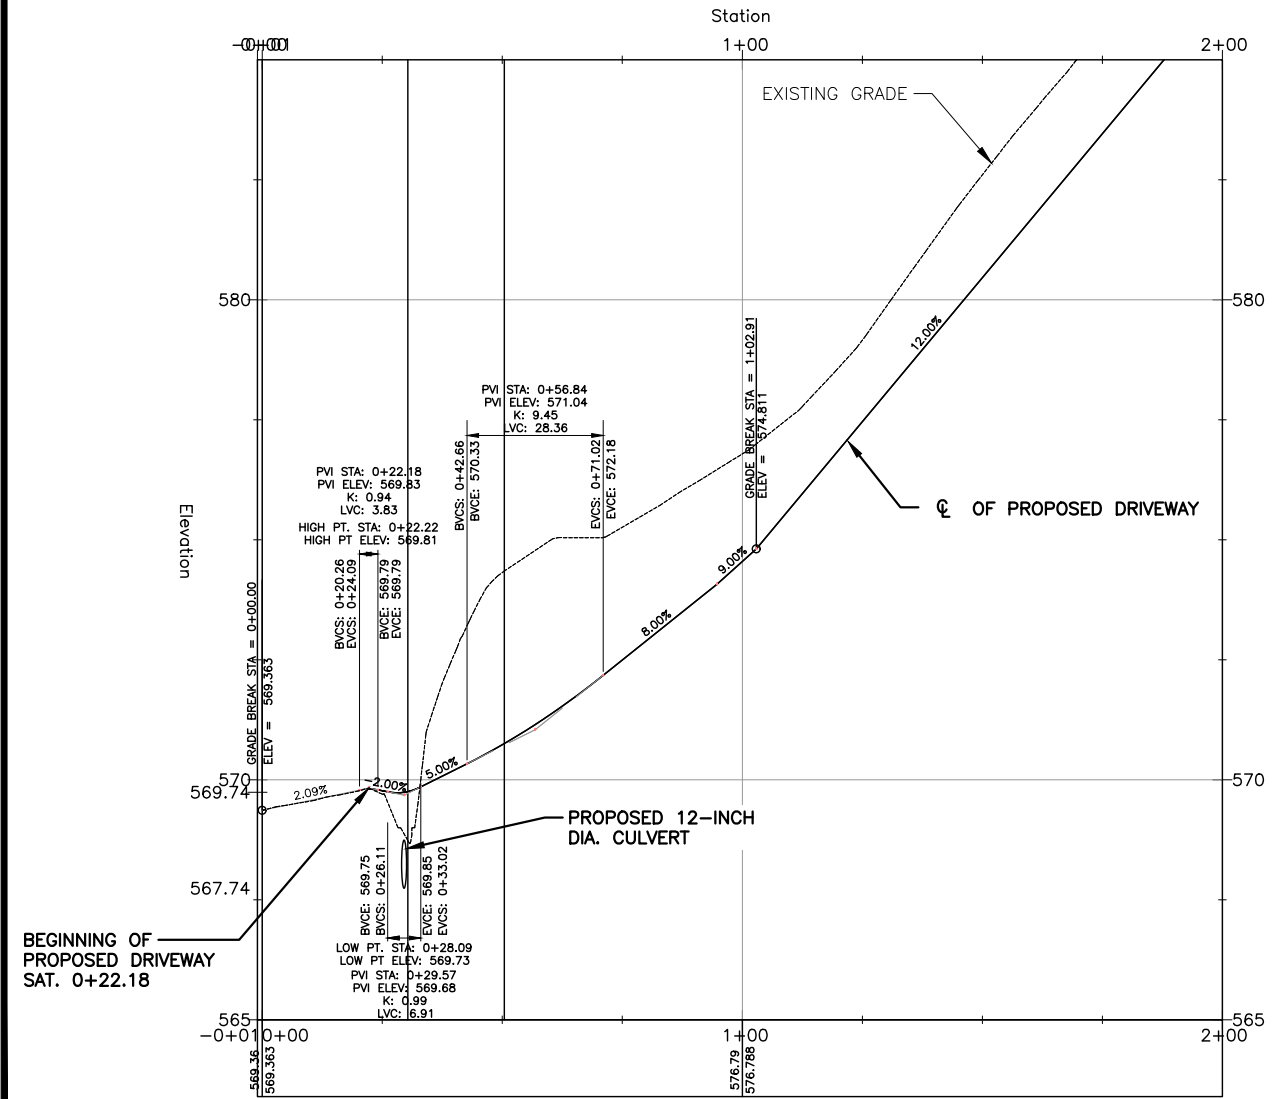


**DRIVEWAY PROFILE**  
22x34 SCALE: 1"=20'  
11x17 SCALE: 1"=40'

1  
C-9

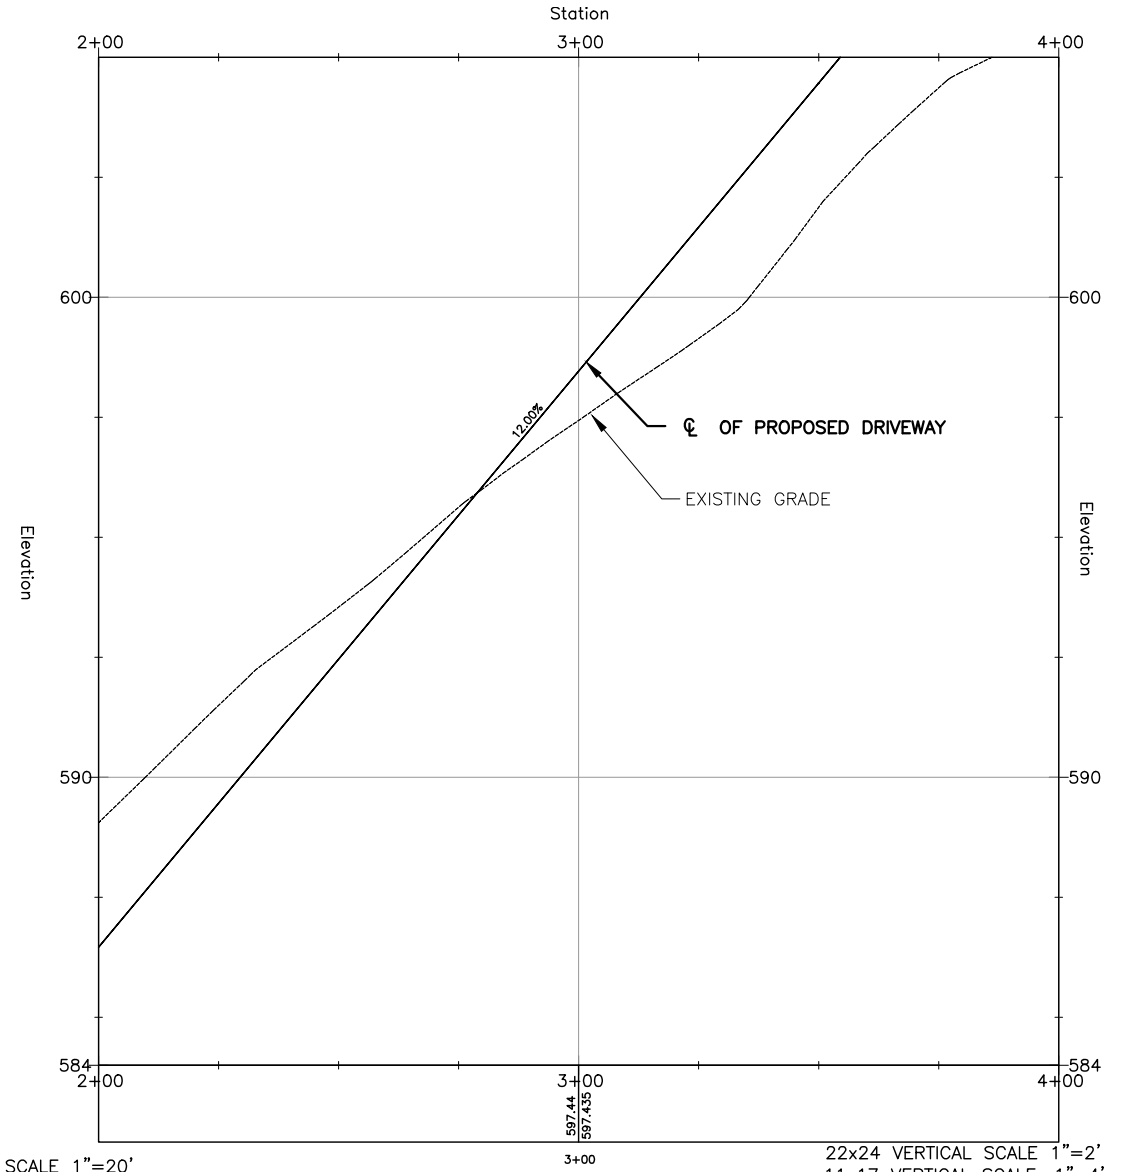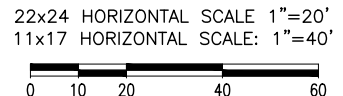

22x24 HORIZONTAL SCALE 1"=20'  
11x17 VERTICAL SCALE: 1"=4'

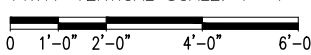

CHECKED BY: RP

APPROVED BY: DPH

**SUBMITTALS**

REV.	DATE	DESCRIPTION	BY
5	10/17/23	PEER REVIEW COMMENTS	SLY
4	08/09/23	ADD. STORM WATER ITEMS	SLY
3	03/28/23	REVISED FOR ZONING	VD
2	11/29/22	REVISED FOR ZONING	VD
1	10/24/22	ISSUED FOR ZONING	VD
0	09/07/22	ISSUED FOR DRIVEWAY PERMIT	VD

SITE NUMBER:  
NAV-31

SITE NAME:  
STRAFFORD EAST

SITE ADDRESS:  
15 STRAFFORD ROAD  
STRAFFORD, NH 03884  
STRAFFORD COUNTY



SHEET TITLE

DRIVEWAY PROFILE


(NSD-RL)

SHEET NUMBER



C-9

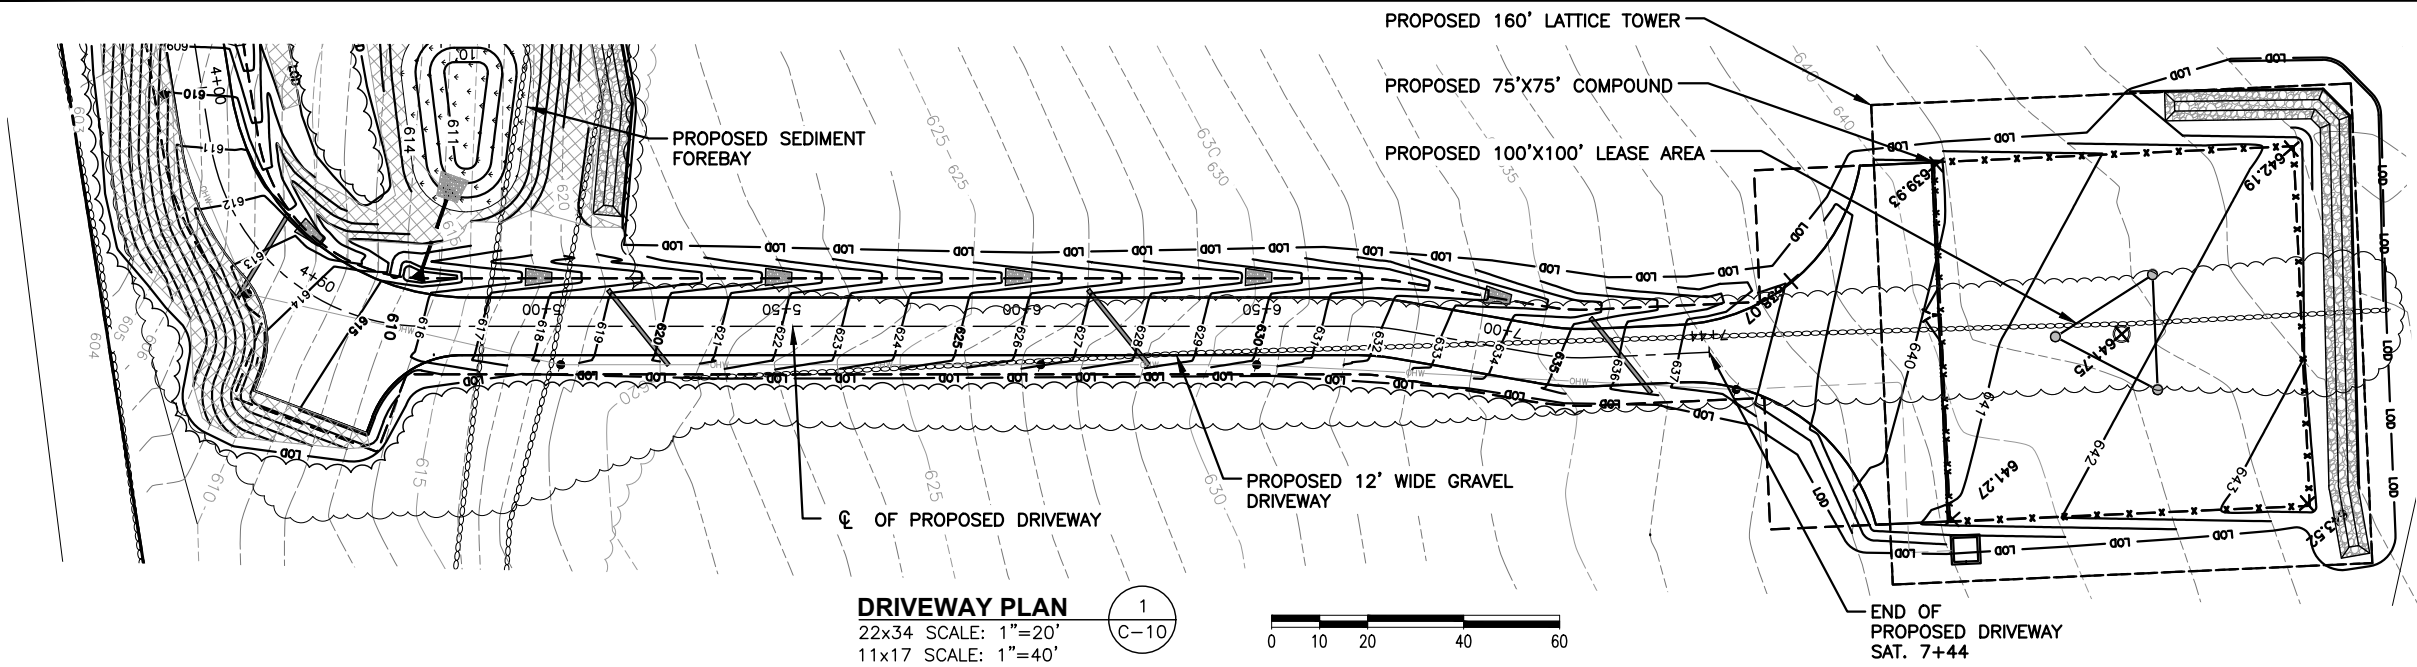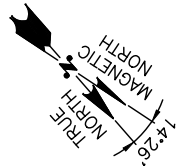

**DRIVEWAY PLAN**  
22x34 SCALE: 1"=20'  
11x17 SCALE: 1"=40'

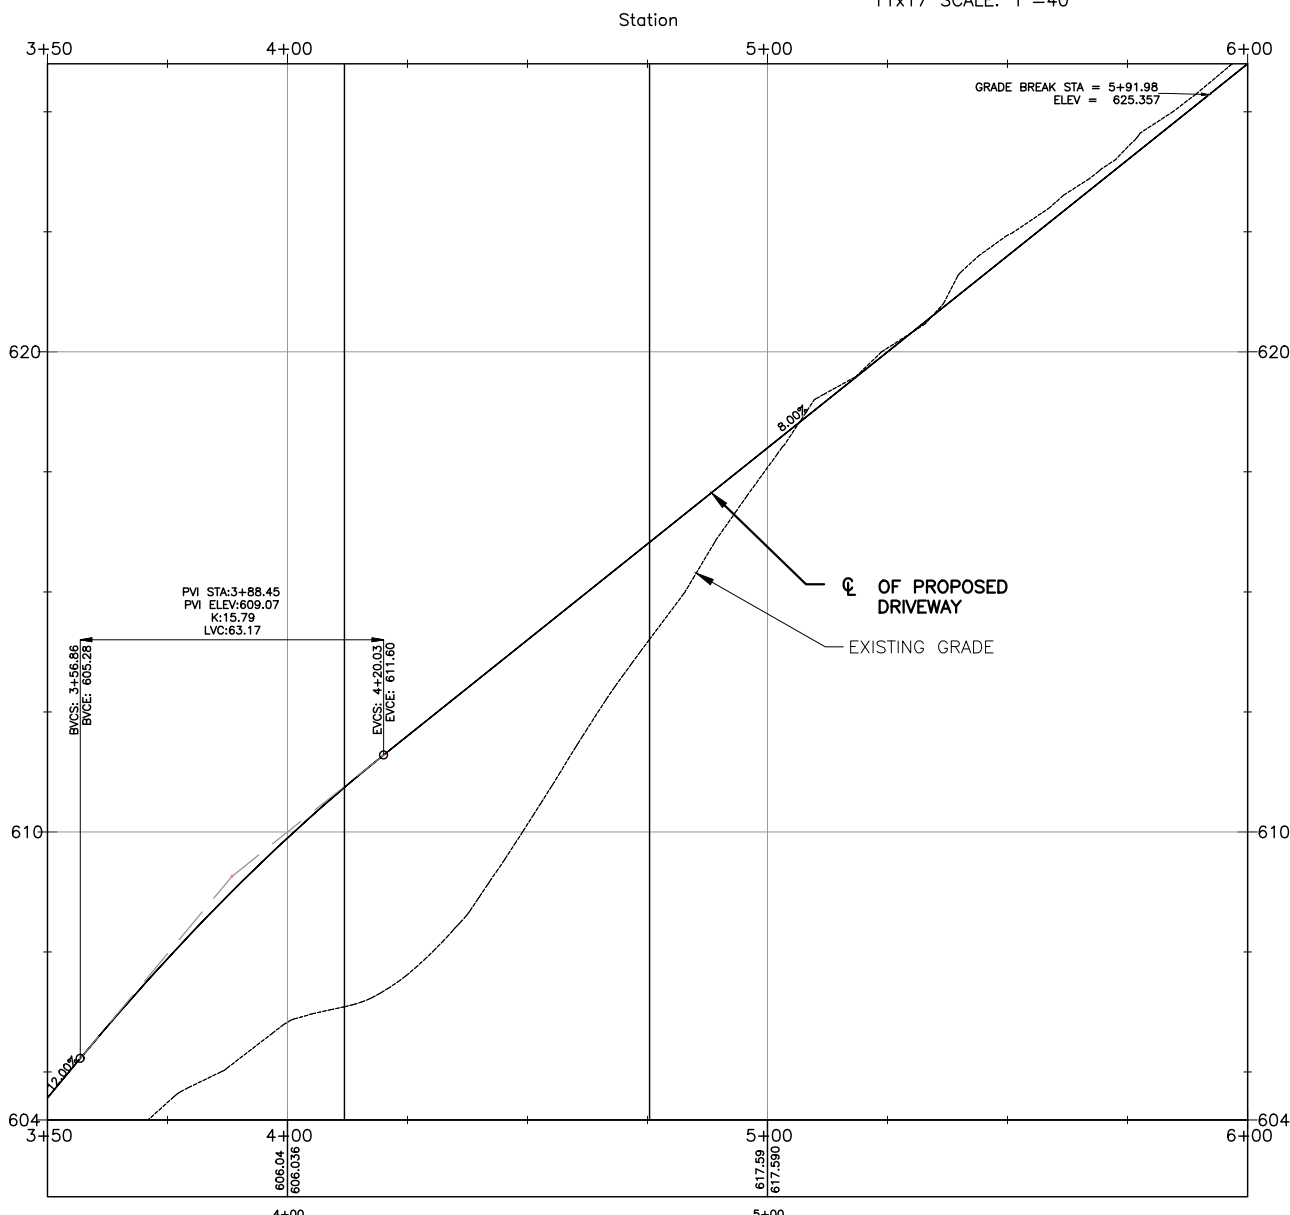

**DRIVEWAY PROFILE**  
22x34 SCALE: 1"=20'  
11x17 SCALE: 1"=40'

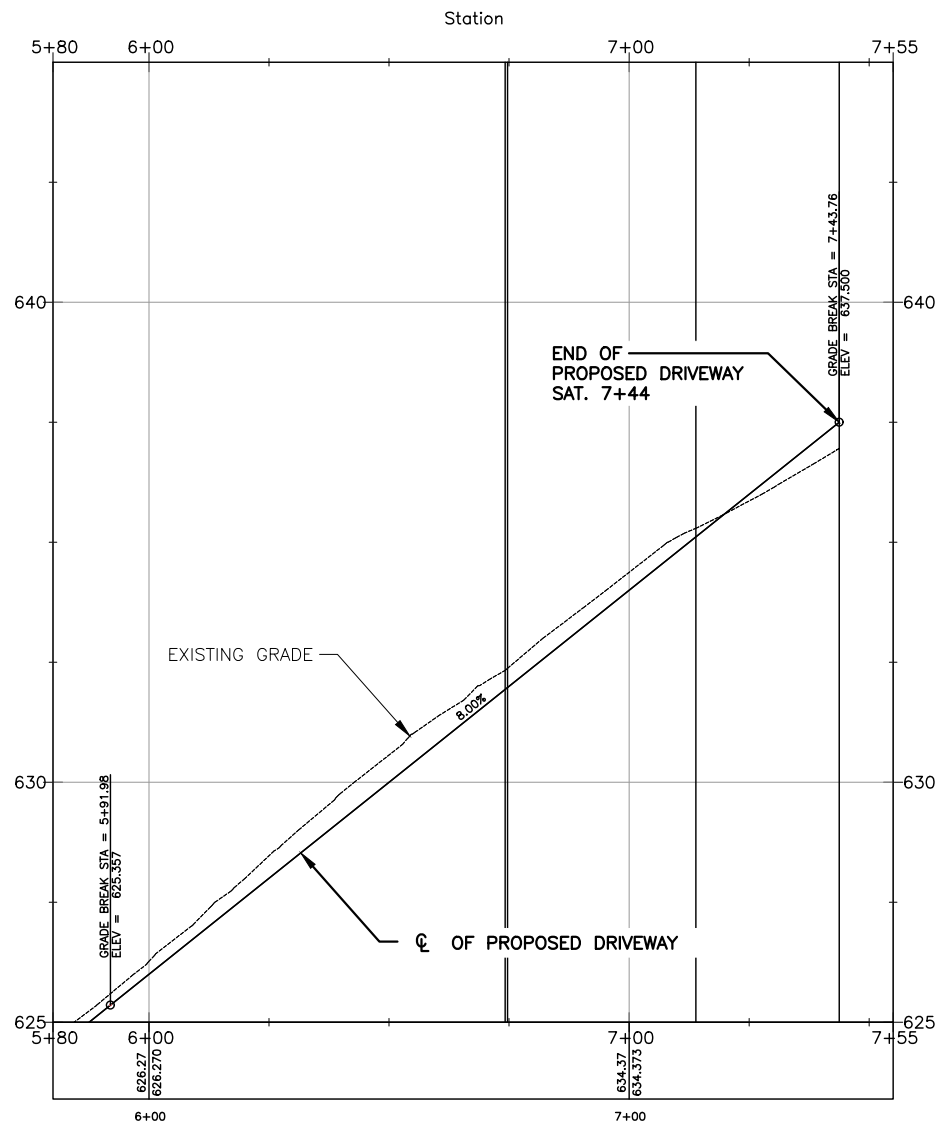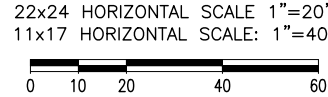

22x24 VERTICAL SCALE 1"=2'  
11x17 VERTICAL SCALE: 1"=4'  
0 1'-0" 2'-0" 4'-0" 6'-0"

FOR ZONING



Navigator Properties, LLC  
P.O. BOX 1160  
KENNEBUNKPORT, ME 04046



TEP OPCO, LLC.  
45 BEECHWOOD DRIVE, NORTH ANDOVER, MA 01845  
TEL: (978) 557-5553

CHECKED BY: RP

APPROVED BY: DPH

SUBMITTALS

REV.	DATE	DESCRIPTION	BY
5	10/17/23	PEER REVIEW COMMENTS	SLY
4	08/09/23	ADD. STORM WATER ITEMS	SLY
3	03/28/23	REVISED FOR ZONING	VD
2	11/29/22	REVISED FOR ZONING	VD
1	10/24/22	ISSUED FOR ZONING	VD
0	09/07/22	ISSUED FOR DRIVEWAY PERMIT	VD

SITE NUMBER:  
NAV-31

SITE NAME:  
STRAFFORD EAST

SITE ADDRESS:  
15 STRAFFORD ROAD  
STRAFFORD, NH 03884  
STRAFFORD COUNTY


SHEET TITLE

DRIVEWAY PROFILE

(NSD-RL)

SHEET NUMBER

C-10

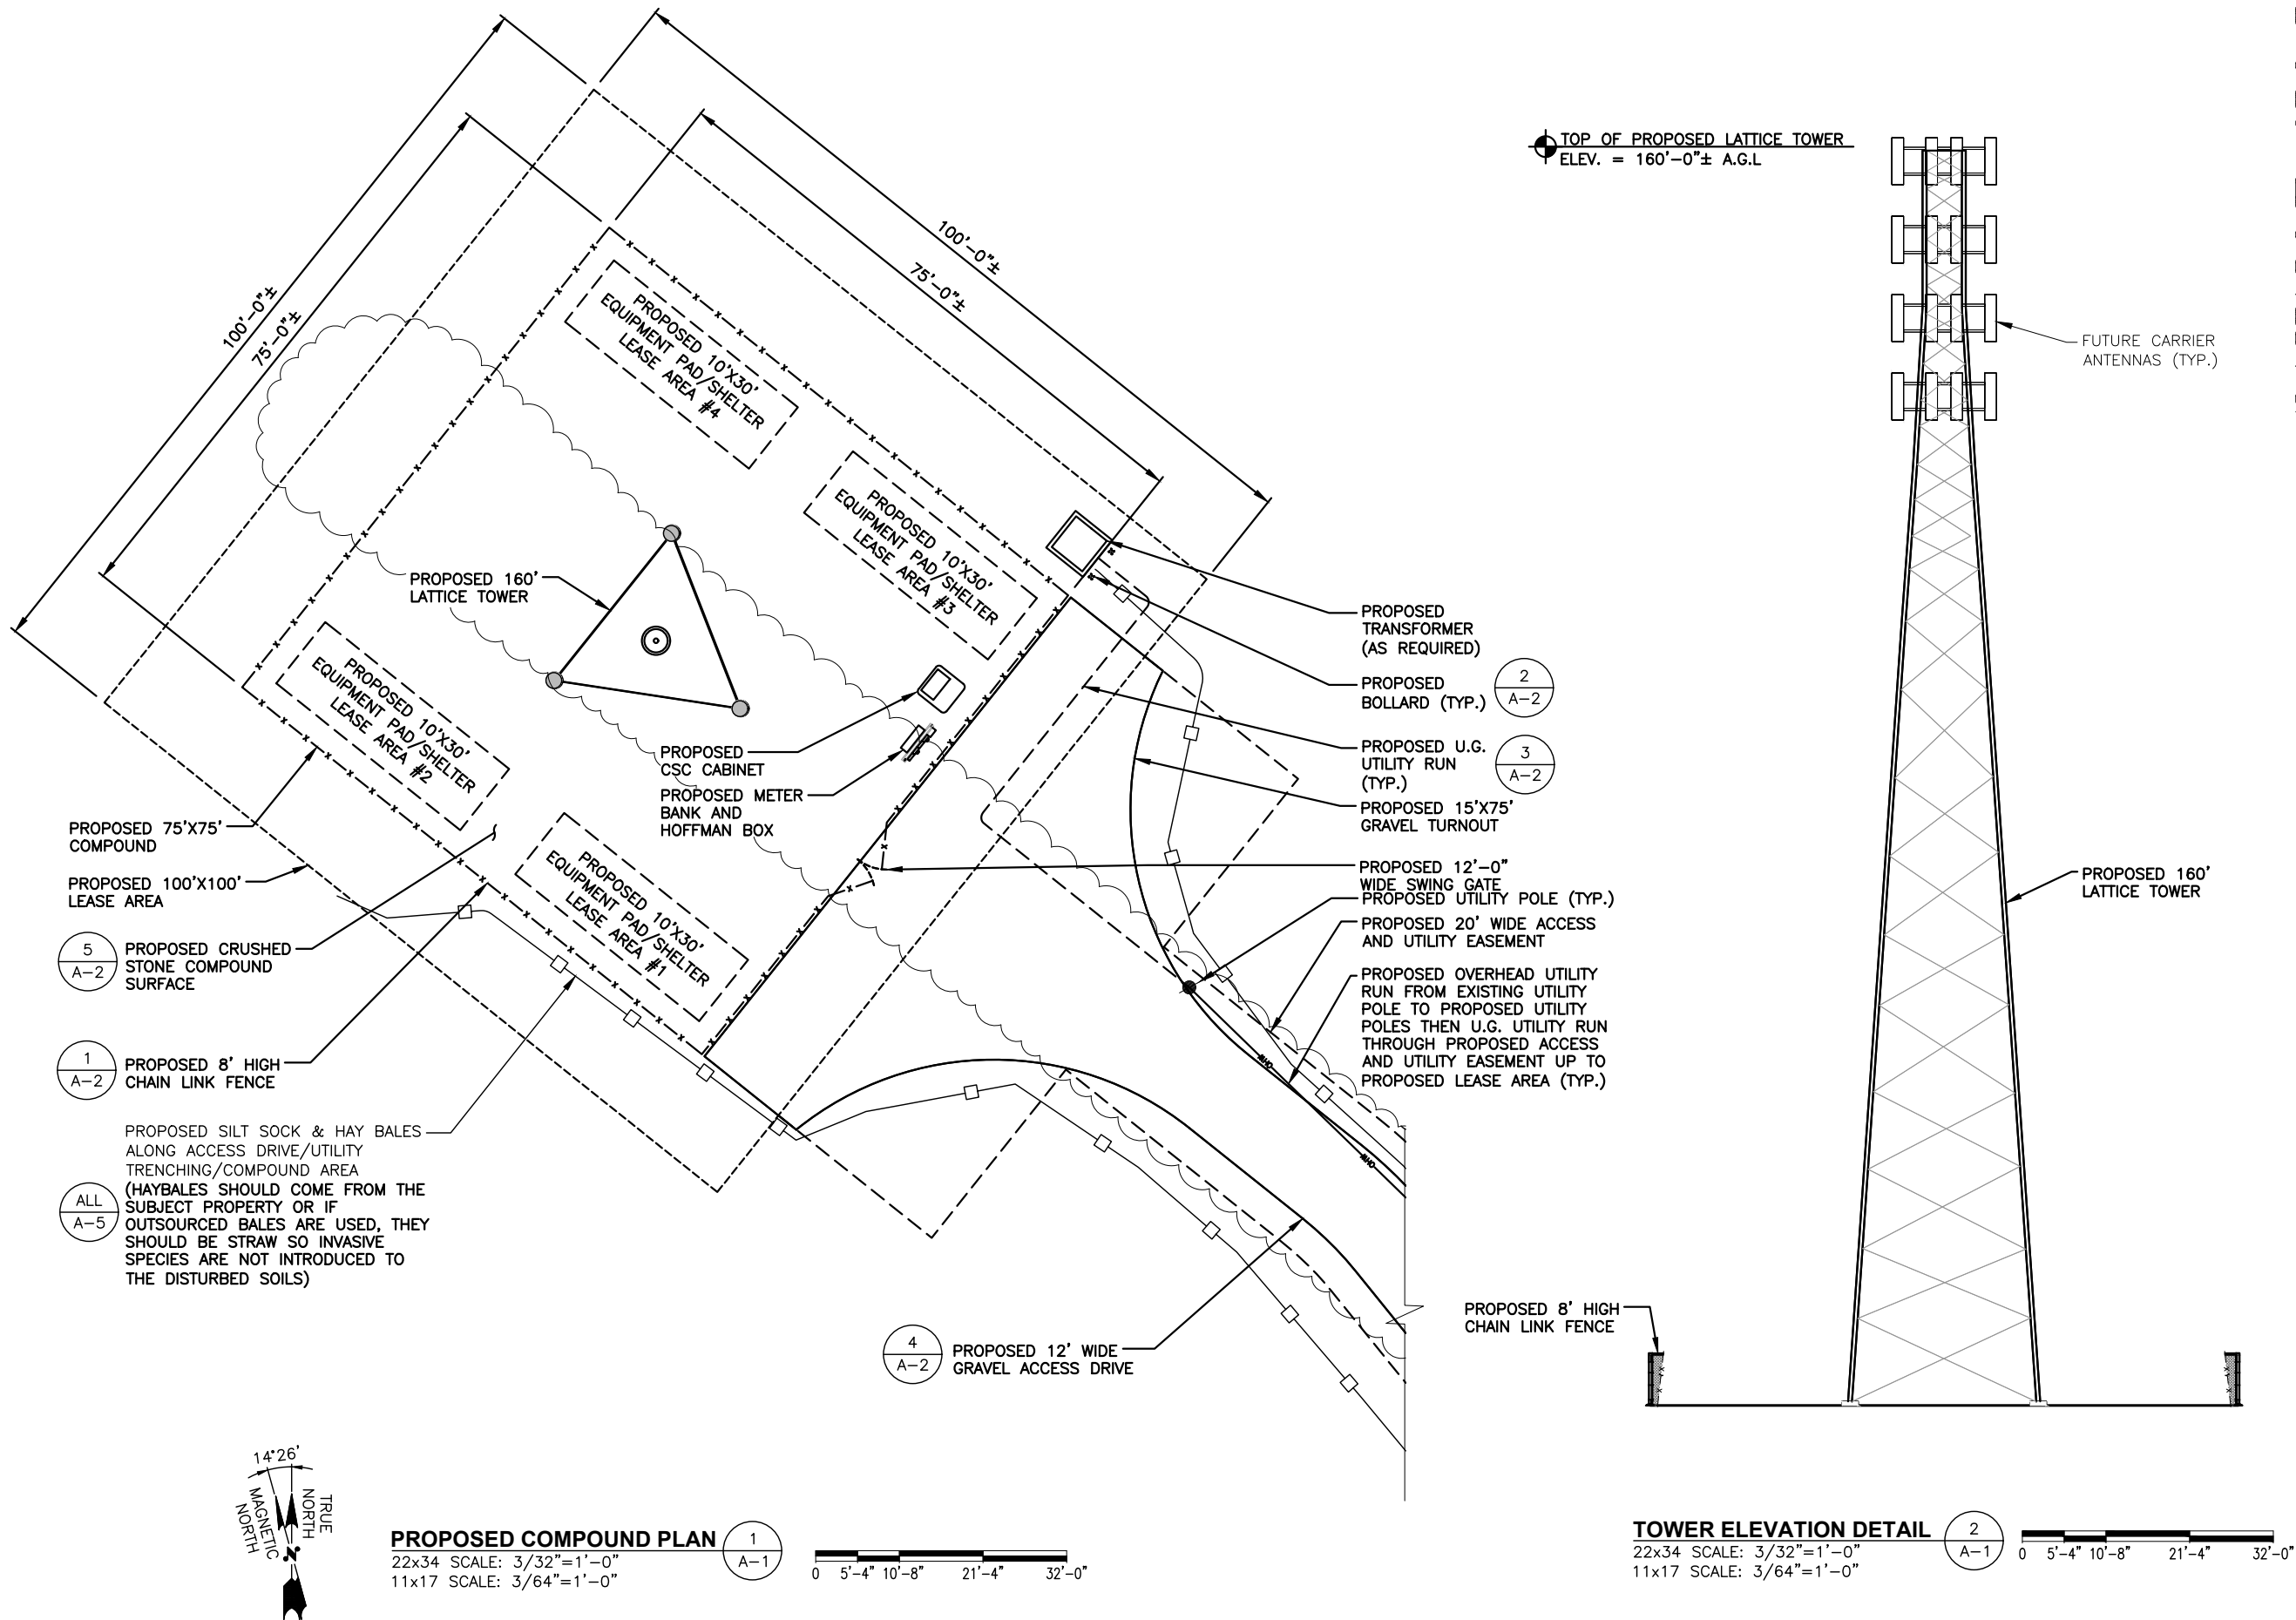

Navigator Properties, LLC  
P.O. BOX 1160  
KENNEBUNKPORT, ME 04046



TEP OP CO, LLC.  
45 BEECHWOOD DRIVE, NORTH ANDOVER, MA 01845  
TEL: (978) 557-5553

CHECKED BY: RP

APPROVED BY: DPH

SUBMITTALS

REV.	DATE	DESCRIPTION	BY
5	10/17/23	PEER REVIEW COMMENTS	SLY
4	08/09/23	ADD. STORM WATER ITEMS	SLY
3	03/28/23	REVISED FOR ZONING	VD
2	11/29/22	REVISED FOR ZONING	VD
1	10/24/22	ISSUED FOR ZONING	VD
0	09/07/22	ISSUED FOR DRIVEWAY PERMIT	VD

SITE NUMBER:

NAV-31

SITE NAME:

STRAFFORD EAST

SITE ADDRESS:

15 STRAFFORD ROAD  
STRAFFORD, NH 03884  
STRAFFORD COUNTY

SHEET TITLE


COMPOUND PLAN  
& ELEVATION

(NSD-RL)

SHEET NUMBER

A-1



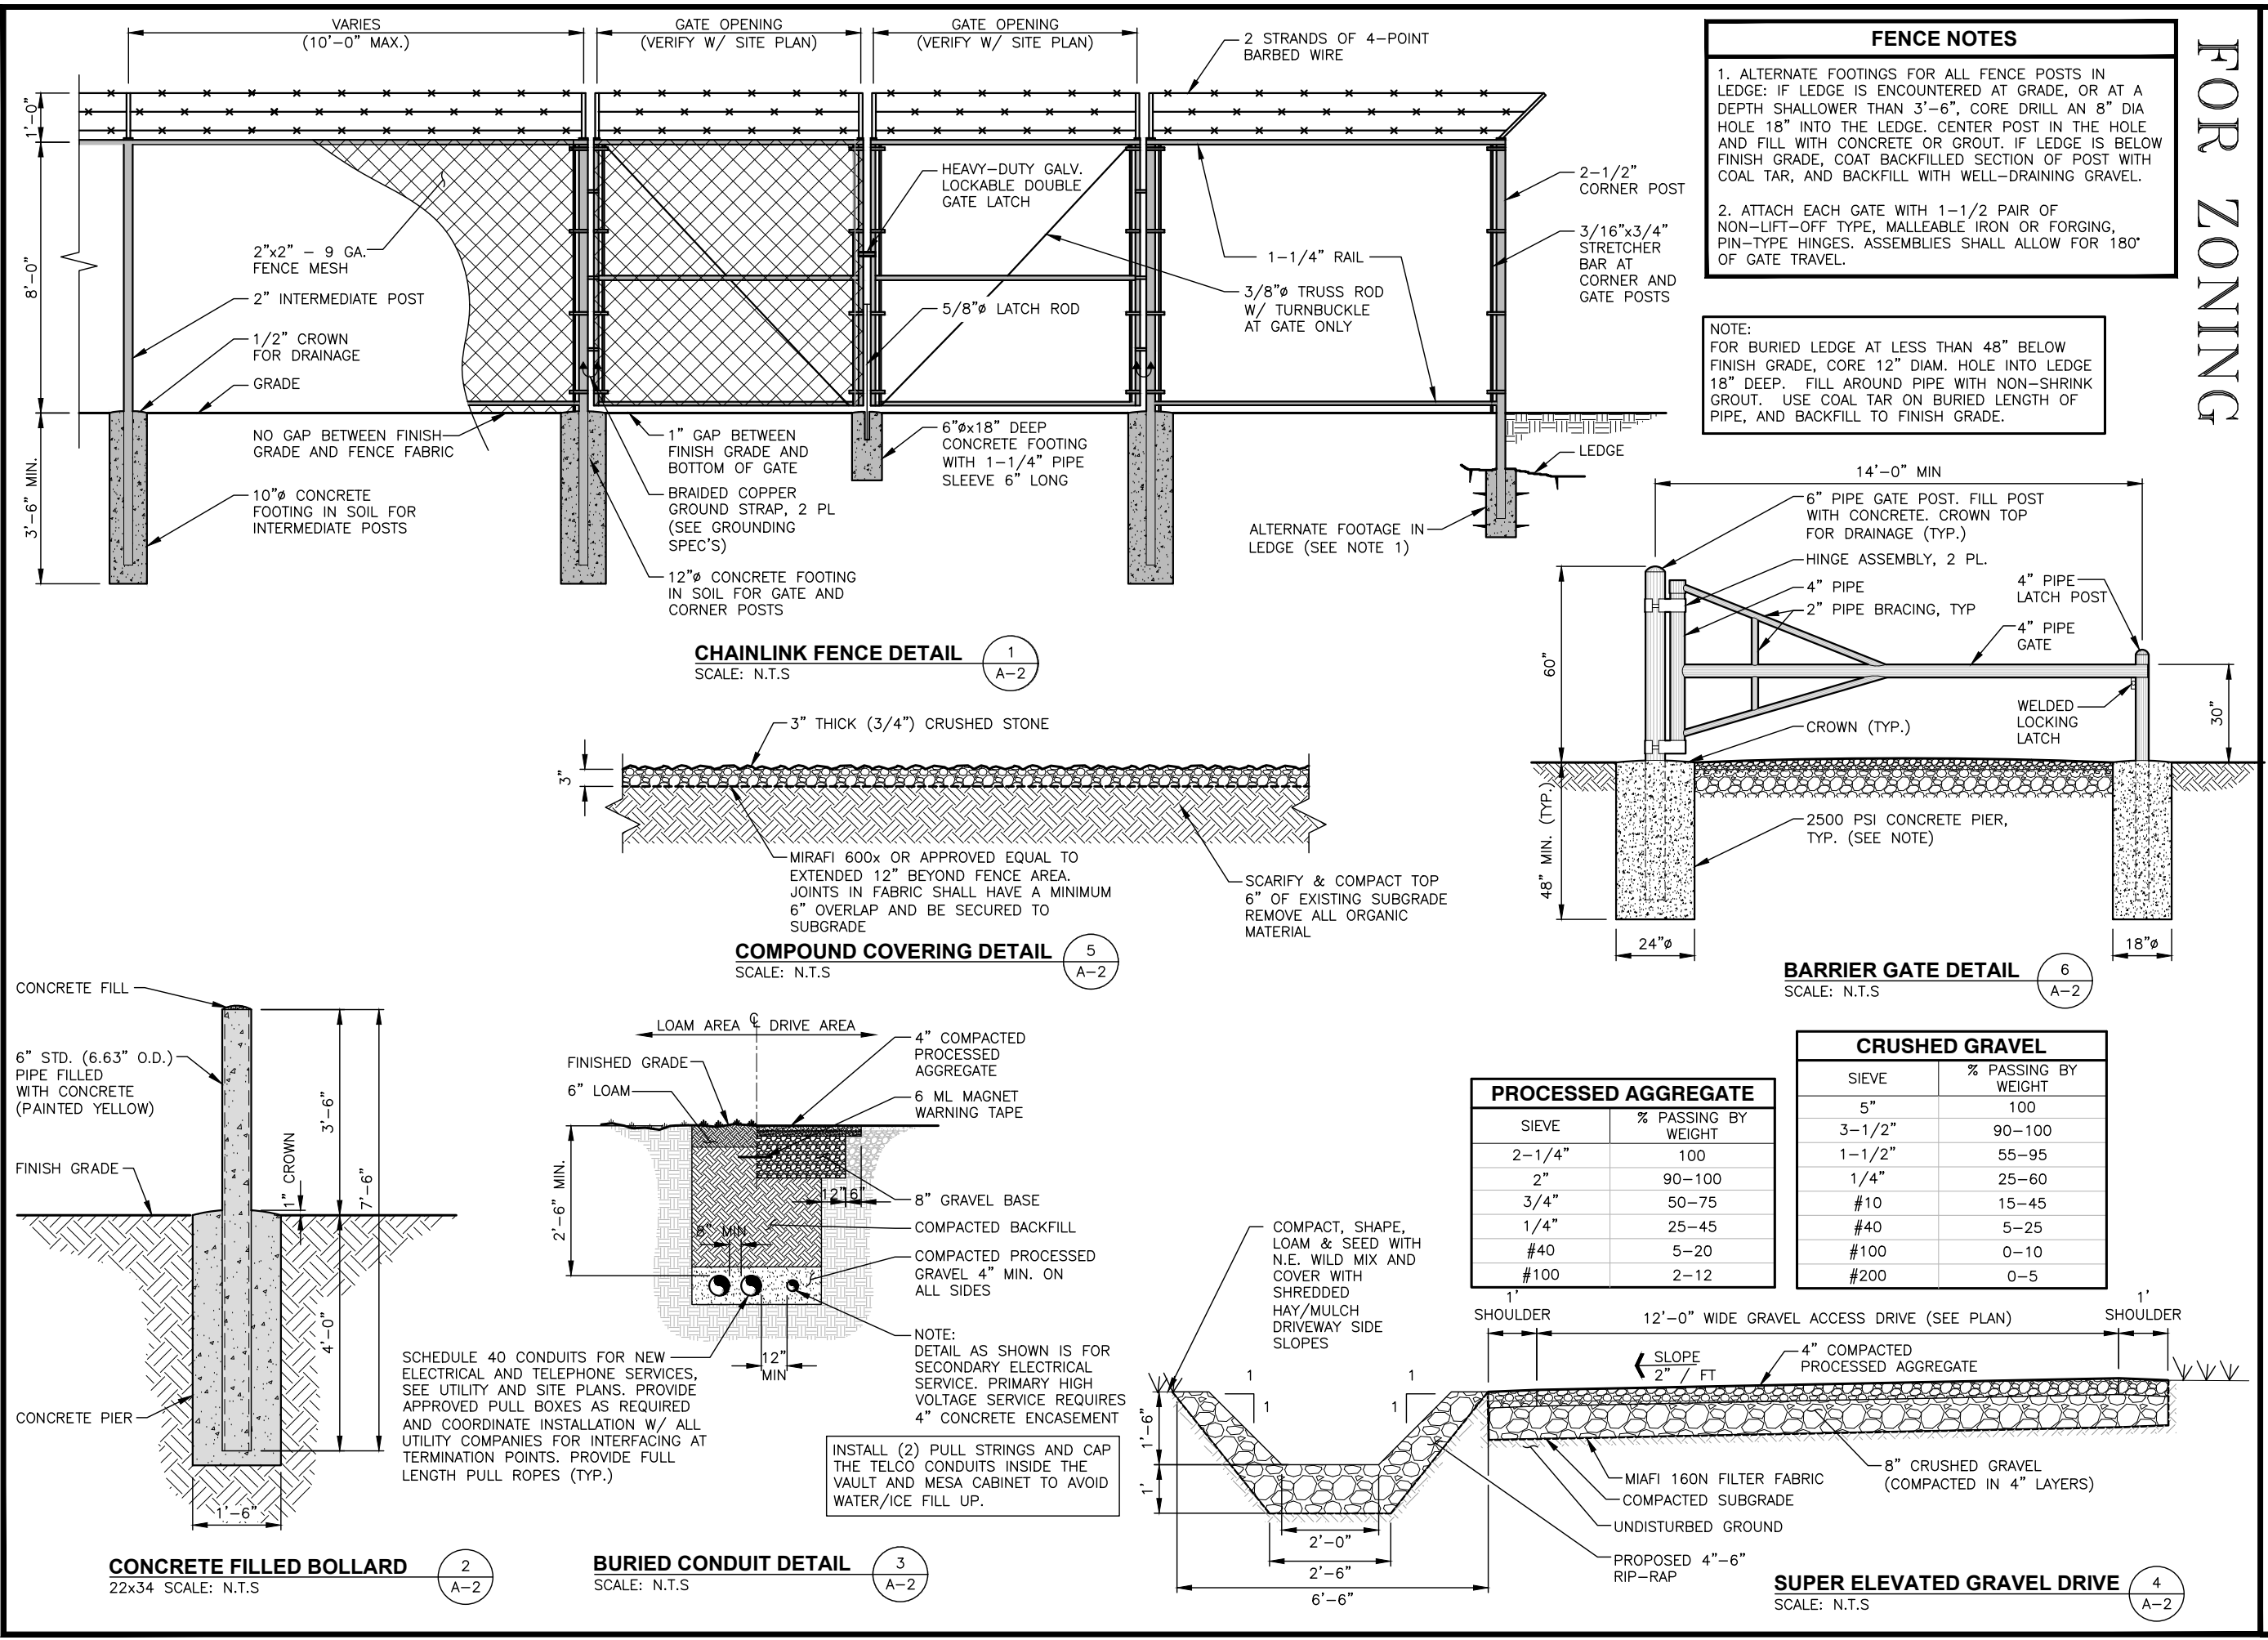

FOR ZONING

Navigator Properties, LLC  
P.O. BOX 1160  
KENNEBUNKPORT, ME 04046

TEP OP CO, LLC.  
45 BEECHWOOD DRIVE, NORTH ANDOVER, MA 01845  
TEL: (978) 557-5553

CHECKED BY: RP

APPROVED BY: DPH

SUBMITTALS

REV.	DATE	DESCRIPTION	BY
5	10/17/23	PEER REVIEW COMMENTS	SLY
4	08/09/23	ADD. STORM WATER ITEMS	SLY
3	03/28/23	REVISED FOR ZONING	VD
2	11/29/22	REVISED FOR ZONING	VD
1	10/24/22	ISSUED FOR ZONING	VD
0	09/07/22	ISSUED FOR DRIVEWAY PERMIT	VD


SITE NUMBER:  
NAV-31

SITE NAME:  
STRAFFORD EAST


SITE ADDRESS:  
15 STRAFFORD ROAD  
STRAFFORD, NH 03884  
STRAFFORD COUNTY

SHEET TITLE  
DETAILS  
(NSD-RL)


SHEET NUMBER  
A-2

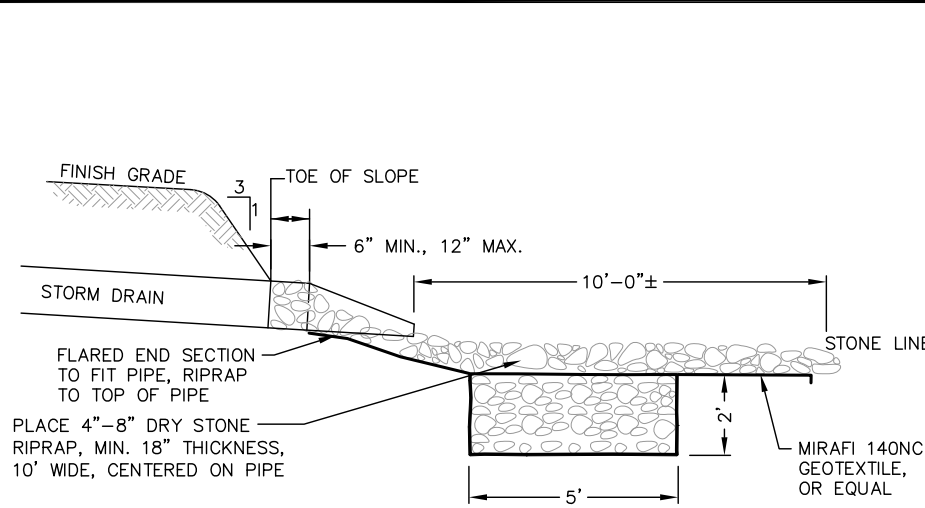


**BASIN OUTLET LEVEL SPREADER**  
SCALE: N.T.S.

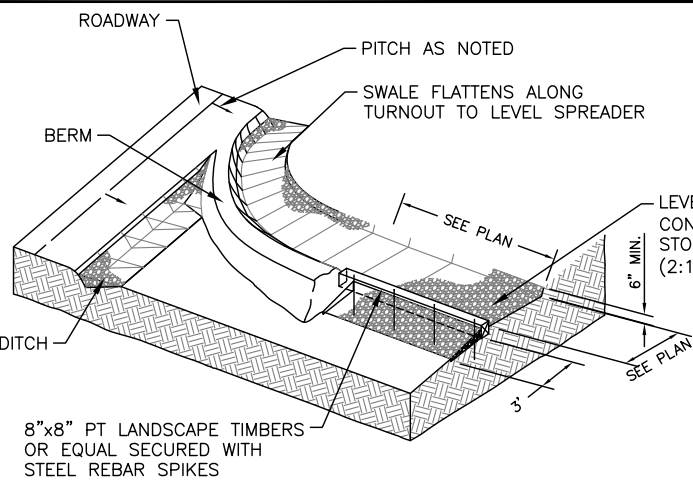


**DITCH TURNOUT & LEVEL SPREADER**  
22x34 SCALE: N.T.S.

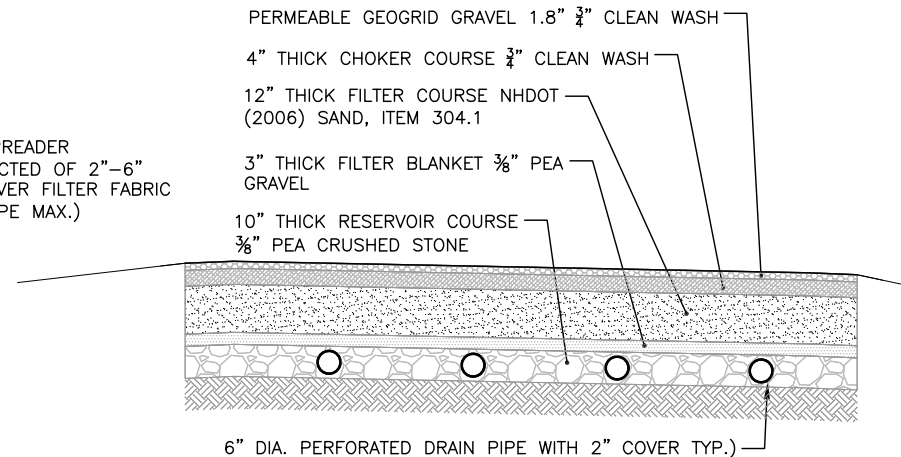

**PERMEABLE GEOGRID GRAVEL DETAIL**  
SCALE: N.T.S.

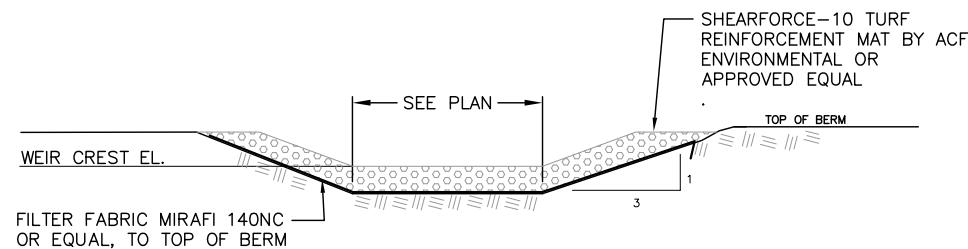


**WEIR DETAIL**  
SCALE: N.T.S.

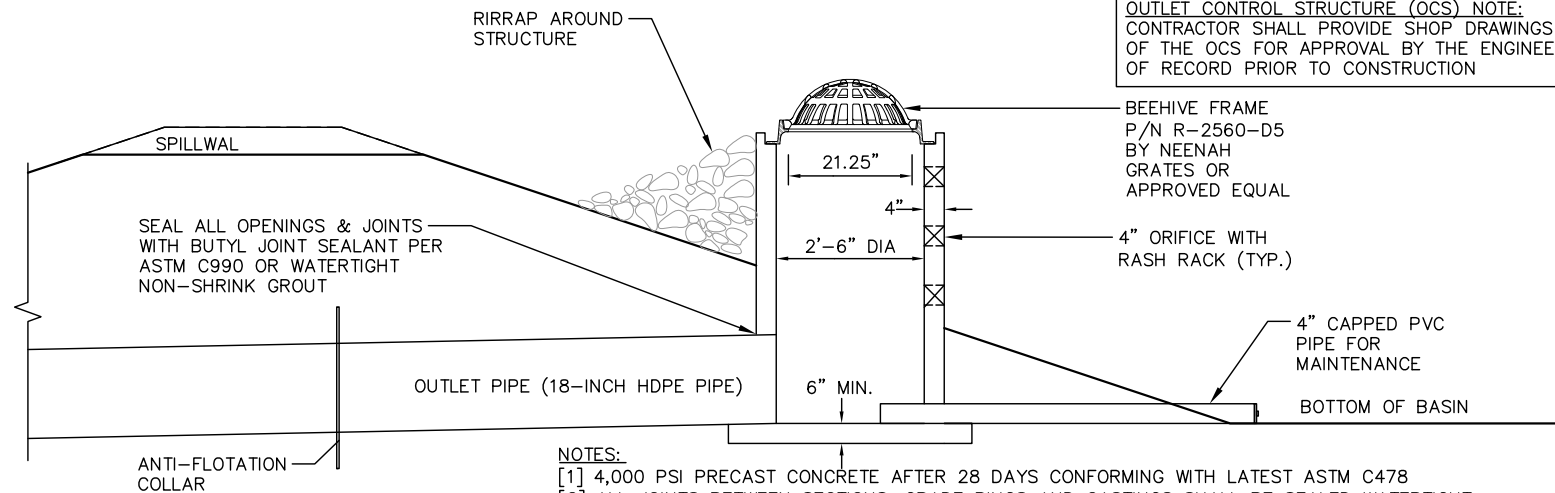


NOTES:  
[1] 4,000 PSI PRECAST CONCRETE AFTER 28 DAYS CONFORMING WITH LATEST ASTM C478  
[2] ALL JOINTS BETWEEN SECTIONS, GRADE RINGS AND CASTINGS SHALL BE SEALED WATERTIGHT.  
[3] ALL LIFT HOLES SHALL BE GROUTED ON THE INSIDE AND OUTSIDE WITH NON-SHRINK GROUT.  
UNDISTURBED NATURAL SOIL OR SUBGRADE COMPACTED TO 95% MAXIMUM DRY DENSITY (MODIFIED PROCTOR) PER ASTM D1557


**CONTROL STRUCTURE**  
22x34 SCALE: 1"=10'  
11x17 SCALE: 1"=20'

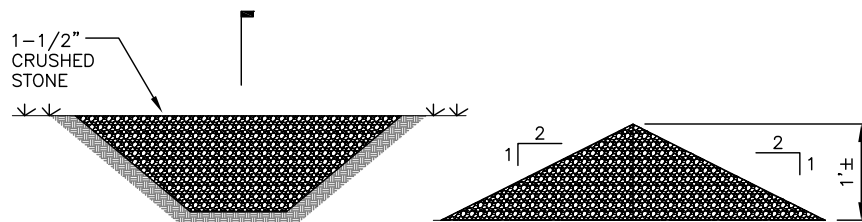

**CHECK DAM DETAIL**  
SCALE: N.T.S.

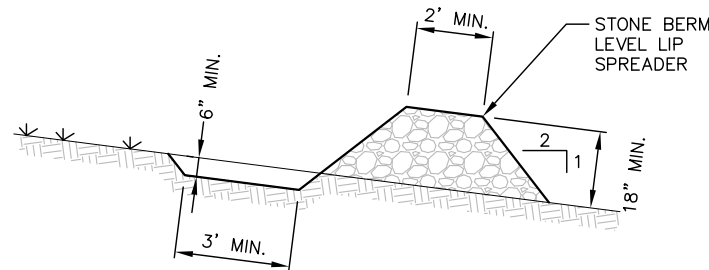

**STONE BERM SECTION**  
SCALE: N.T.S.

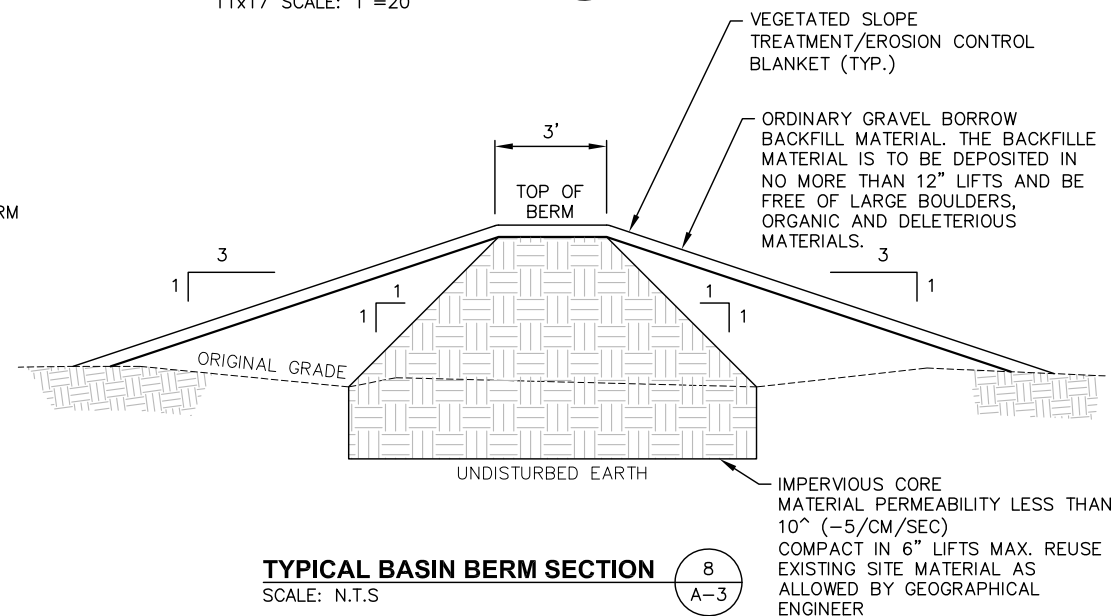

**TYPICAL BASIN BERM SECTION**  
SCALE: N.T.S.

FOR ZONING



Navigator Properties, LLC  
P.O. BOX 1160  
KENNEBUNKPORT, ME 04046



TEP OPCO, LLC.  
45 BEECHWOOD DRIVE, NORTH ANDOVER, MA 01845  
TEL: (978) 557-5553

CHECKED BY: RP

APPROVED BY: DPH

### SUBMITTALS

REV.	DATE	DESCRIPTION	BY
5	10/17/23	PEER REVIEW COMMENTS	SLY
4	08/09/23	ADD. STORM WATER ITEMS	SLY
3	03/28/23	REVISED FOR ZONING	VD
2	11/29/22	REVISED FOR ZONING	VD
1	10/24/22	ISSUED FOR ZONING	VD
0	09/07/22	ISSUED FOR DRIVEWAY PERMIT	VD

SITE NUMBER:  
NAV-31

SITE NAME:  
STRAFFORD EAST

SITE ADDRESS:  
15 STRAFFORD ROAD  
STRAFFORD, NH 03884  
STRAFFORD COUNTY

SHEET TITLE


DRAINAGE DETAILS

(NSD-RL)

SHEET NUMBER

A-3



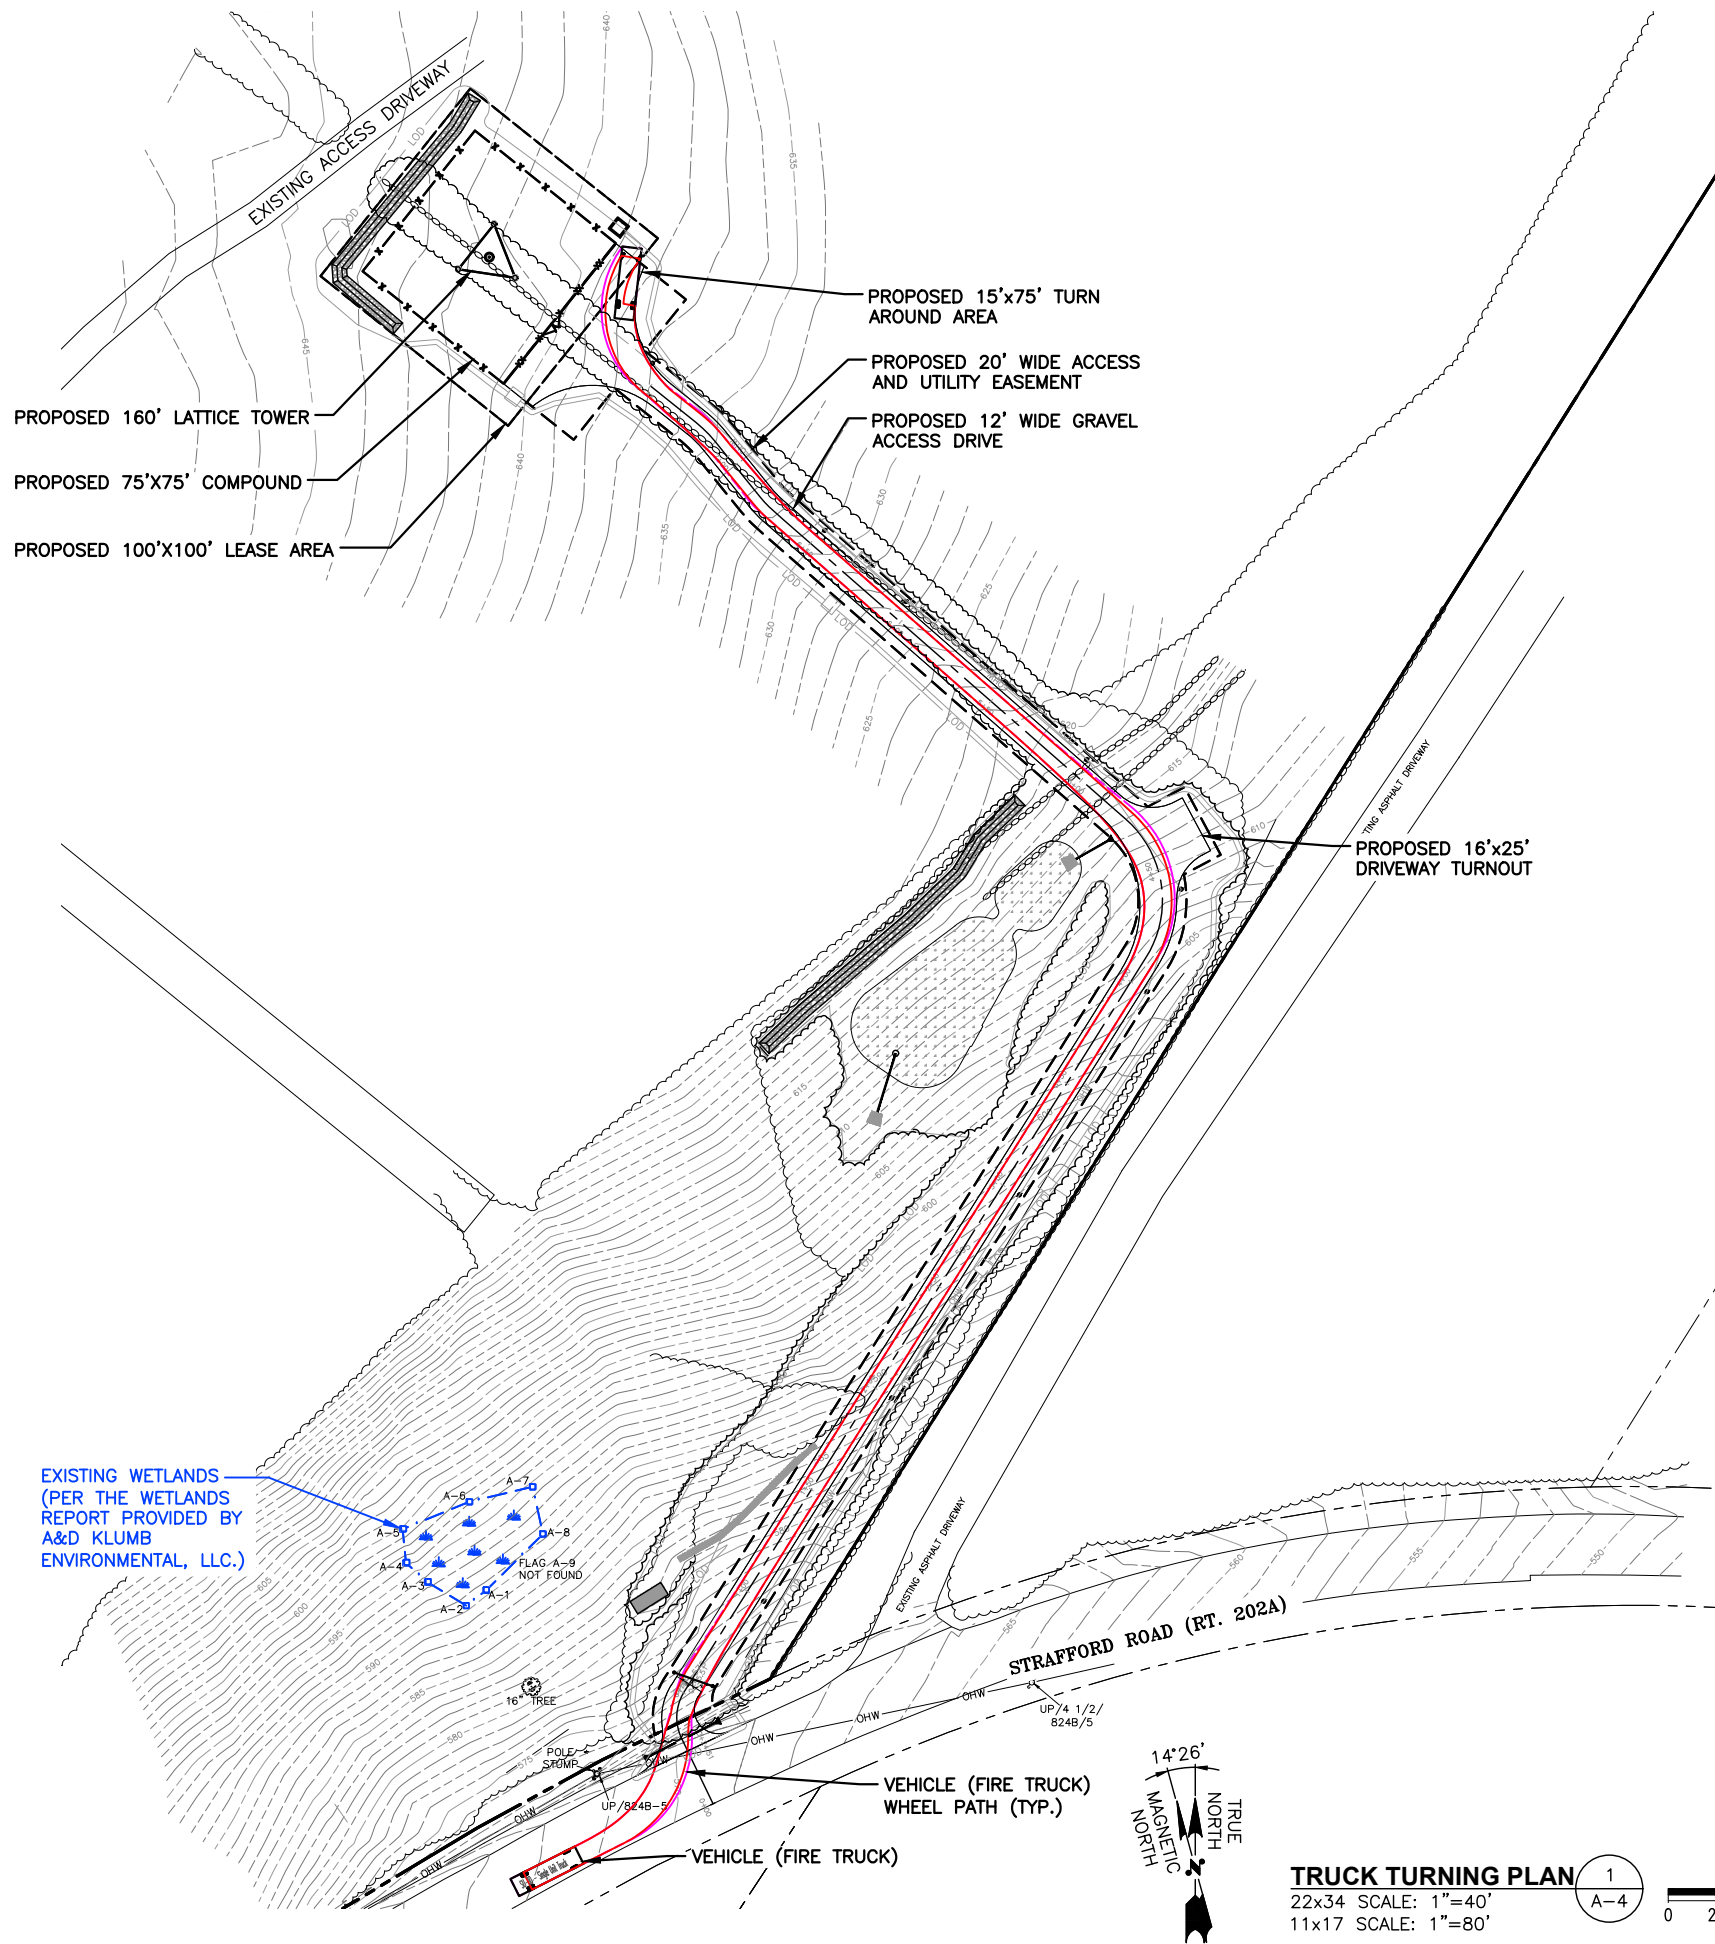

**LEGEND**

- PROPERTY LINE - SUBJECT PARCEL
- ABUTTERS PROPERTY LINE
- EXISTING CONTOUR LINE
- EXISTING TREE LINE
- BARBED WIRE FENCE REMAINS
- OVERHEAD WIRE (TRANSMISSION LINE)
- EXISTING CHAIN LINK FENCE
- EXISTING UNDERGROUND SEWER LINE
- DELINEATED WETLAND LINE
- EXISTING BUILDING
- PROPOSED EQUIPMENT CONCRETE PAD
- CATCH BASIN
- CONIFEROUS TREE
- DECIDUOUS TREE
- EXISTING GROUND WELL
- EXISTING SEWER MANHOLE
- STONEWALL
- WELL
- UTILITY POLE
- PROPOSED UTILITY POLE
- PROPOSED LIMIT OF TREE CLEARANCE
- PROPOSED CONTOUR LINE
- PROPOSED CONSTRUCTION SILT SOCK
- LIMIT OF DISTURBANCE
- PROPOSED TOWER

FOR ZONING



Navigator Properties, LLC  
P.O. BOX 1160  
KENNEBUNKPORT, ME 04046



TEP OPCO, LLC.  
45 BEECHWOOD DRIVE, NORTH ANDOVER, MA 01845  
TEL: (978) 557-5553

CHECKED BY: RP

APPROVED BY: DPH

SUBMITTALS			
REV.	DATE	DESCRIPTION	BY
5	10/17/23	PEER REVIEW COMMENTS	SLY
4	08/09/23	ADD. STORM WATER ITEMS	SLY
3	03/28/23	REVISED FOR ZONING	VD
2	11/29/22	REVISED FOR ZONING	VD
1	10/24/22	ISSUED FOR ZONING	VD
0	09/07/22	ISSUED FOR DRIVEWAY PERMIT	VD

SITE NUMBER:  
NAV-31

SITE NAME:  
STRAFFORD EAST

SITE ADDRESS:  
15 STRAFFORD ROAD  
STRAFFORD, NH 03884  
STRAFFORD COUNTY

SHEET TITLE  
TRUCK  
TURNING PLAN  
(NSD-RL)

SHEET NUMBER  
A-4



EROSION CONTROL

CONSTRUCTION SEQUENCE

1. NOTIFY THE TOWN INLAND WETLANDS AGENT AT LEAST ONE WEEK PRIOR TO THE PRE-CONSTRUCTION MEETING.
2. COMPLETE A "CALL BEFORE YOU DIG" PRIOR TO ANY ON SITE ACTIVITY. RECALL EVERY 30 DAYS.
3. INSTALL TEMPORARY SEDIMENT AND EROSION CONTROL MEASURES AS REQUIRED.
4. CUT AND STUMP AREAS OF PROPOSED CONSTRUCTION.
5. WOOD CHIPS GENERATED FROM CLEARING ACTIVITIES MAY BE USED AS A TEMPORARY STABILIZATION MEASURE IN ADDITION TO SILT FENCING & HAY BALES.
6. INSTALL HAY BALES TO "BACK UP" SILTATION FENCE ALONG DOWNGRADIENT WETLANDS & RIVER BOUNDARIES.
7. EXCAVATE 3-INCH LAYER OF TOP SOIL/ORGANICS FROM WITHIN COMPOUND.
8. STOCKPILE EXCAVATED SOILS AS FAR AS POSSIBLE FROM ENVIRONMENTALLY SENSITIVE AREAS.
9. REMOVE ASPHALT TO LIMITS SHOWN ON PLAN.
10. EXCAVATE FOR ANY SUBSURFACE UTILITIES.
11. ESTABLISH SEDIMENT AND EROSION CONTROLS AROUND ANY STOCKPILE SOILS.
12. INSTALL UTILITY SERVICES.
13. INSTALL HAY BALE PROTECTION AT STORM DRAINAGE INLETS (AS APPLICABLE).
14. DAILY, OR AS REQUIRED, CONSTRUCT, INSPECT, AND IF NECESSARY, REPAIR TEMPORARY SILT FENCES AND SEDIMENT TRAPS.
15. EXCAVATE FOR AND CONSTRUCT TOWER FOUNDATION AND CEMENT CONCRETE PADS
16. NO STORM FLOW SHALL BE ALLOWED TO ANY WETLANDS OR RIVERWAY.
17. INSTALL WEED CHECK FABRIC ON DRY, LEVEL SOIL.
18. COVER WEED CHECK FABRIC WITH 3-INCH LAYER OF WASHED GRAVEL (WITHIN COMPOUND)

IMPACT OF STORMWATER DURING CONSTRUCTION ACTIVITY

ALL SEDIMENT CONTROLS, INCLUDING SILTATION FENCES AND HAY BALES MUST BE INSPECTED WEEKLY OR IMMEDIATELY AFTER A STORMWATER RUNOFF GENERATING EVENT. ALL SEDIMENT CONTROLS MUST BE MAINTAINED IN AN EFFECTIVE CONDITION.

IN THE EVENT THAT STORMWATER WITH SEDIMENT IS FLOWING ONTO SURROUNDING PAVEMENT, FOLLOWING MUST BE PERFORMED:

1. ADDITIONAL MEASURES MUST BE TAKEN DURING TIMES OF RAIN OR FLOW. THESE INCLUDE THE CESSATION OF ALL CONSTRUCTION ACTIVITY AT TIMES OF "HEAVY RAIN" OR "SIGNIFICANT FLOW" WHICH HAVE THE POTENTIAL TO CAUSE SOIL TRANSPORT.

CONSTRUCTION SPECIFICATION – SILT FENCE:

1. THE GEOTEXTILE FABRIC SHALL MEET THE DESIGN CRITERIA FOR SILT FENCES.
2. THE FABRIC SHALL BE EMBEDDED A MINIMUM OF 8 INCHES INTO THE GROUND AND THE SOIL COMPACTED OVER THE EMBEDDED FABRIC.
3. WOVEN WIRE FENCE SHALL BE FASTENED SECURELY TO THE FENCE POSTS WITH WIRE TIES OR STAPLES.
4. FILTER CLOTH SHALL BE FASTENED SECURELY TO THE WOVEN WIRE FENCE WITH TIES SPACED EVERY 24 INCHES AT THE TOP, MID-SECTION AND BOTTOM.
5. WHEN TWO SECTIONS OF FILTER CLOTH ADJOIN EACH OTHER, THEY SHALL BE OVERLAPPED BY 6 INCHES, FOLDED, AND STAPLED.
6. FENCE POSTS SHALL BE A MINIMUM OF 36 INCHES LONG AND DRIVEN A MINIMUM OF 16 INCHES INTO THE GROUND. WOOD POSTS SHALL BE OF SOUND QUALITY HARDWOOD AND SHALL HAVE A MINIMUM CROSS SECTIONAL AREA OF 3.0 SQUARE INCHES.
7. MAINTENANCE SHALL BE PERFORMED AS NEEDED TO PREVENT BULGES IN THE SILT FENCE DUE TO DEPOSITION OF SEDIMENT.

MAINTENANCE – SILT FENCE


1. SILT FENCES SHALL BE INSPECTED IMMEDIATELY AFTER EACH RAINFALL AND AT LEAST DAILY DURING PROLONGED RAINFALL. ANY REPAIRS THAT ARE REQUIRED SHALL BE MADE IMMEDIATELY.
2. IF THE FABRIC ON A SILT FENCE SHOULD DECOMPOSE OR BECOME INEFFECTIVE DURING THE EXPECTED LIFE OF THE FENCE, THE FABRIC SHALL BE REPLACED PROMPTLY.
3. SEDIMENT DEPOSITS SHOULD BE INSPECTED AFTER EVERY STORM EVENT. THE DEPOSITS SHOULD BE REMOVED WHEN THEY REACHED APPROXIMATELY ONE-HALF THE HEIGHT OF THE BARRIER.
4. SEDIMENT DEPOSITS THAT ARE REMOVED OR LEFT IN PLACE AFTER THE FABRIC HAS BEEN REMOVED SHALL BE GRADED TO CONFORM WITH THE EXISTING TOPOGRAPHY AND VEGETATED.
5. REMOVE ALL SEDIMENTATION CONTROLS AFTER SOIL IS STABILIZED.

EROSION CONTROL MEASURES:

1. DISTURBED AREAS SHALL BE KEPT TO THE MINIMUM AREA NECESSARY TO CONSTRUCT THE ROADWAYS AND ASSOCIATED DRAINAGE FACILITIES.
2. HAY BALE BARRIERS AND SEDIMENT TRAPS SHALL BE INSTALLED AS REQUIRED. BARRIERS AND TRAPS ARE TO BE MAINTAINED AND CLEANED UNTIL ALL SLOPES HAVE A HEALTHY STAND OF GRASS.
3. BALED HAY AND MULCH SHALL BE MOWINGS OF ACCEPTABLE HERBACEOUS GROWTH, FREE FROM NOXIOUS WEEDS OR WOODY STEMS, AND SHALL BE DRY. NO SALT HAY SHALL BE USED.
4. FILL MATERIAL SHALL BE FREE FROM STUMPS, WOOD, ROOTS, ETC.
5. STOCKPILED MATERIALS SHALL BE PLACED ONLY IN AREAS SHOWN ON THE PLANS. STOCKPILES SHALL BE PROTECTED BY SILTATION FENCE AND SEEDED TO PREVENT EROSION. THESE MEASURES SHALL REMAIN UNTIL ALL MATERIAL HAS BEEN PLACED OR DISPOSED OFF SITE.
6. ALL DISTURBED AREAS SHALL BE LOAMED AND SEEDED. A MINIMUM OF 4 INCHES OF LOAM SHALL BE INSTALLED WITH NOT LESS THAN ONE POUND OF SEED PER 50 SQUARE YARDS OF AREA.
7. APPLICATION OF GRASS SEED, FERTILIZERS AND MULCH SHALL BE ACCOMPLISHED BY BROADCAST SEEDING OR HYDROSEEDING AT THE RATES OUTLINED BELOW:


LIMESTONE:	75-100 LBS./1,000 SQ FT
FERTILIZER:	RATE RECOMMENDED BY MANUFACTURER
MULCH:	HAY MULCH APPROXIMATELY 3 TON/ACRE UNLESS EROSION CONTROL MATTING IS USED
SEED MIX:	(SLOPES LESS THAN 4:1) LBS./ACRE
	CREeping RED FESCUE 20
	TALL FESCUE 20
	REDTOP 2
	42
	(SLOPES GREATER THAN 4:1) LBS./ACRE
	CREeping RED FESCUE 20
	TALL FESCUE 20
	BIRDSFOOT TREEFOIL 8
	48

8. AFTER ALL DISTURBED AREAS HAVE BEEN STABILIZED THE TEMPORARY EROSION CONTROL MEASURES ARE TO BE REMOVED.
9. ALL CATCH BASIN INLETS WILL BE PROTECTED WITH LOW POINT SEDIMENTATION BARRIER.
10. ALL STORM DRAINAGE OUTLETS WILL BE STABILIZED AND CLEANED AS REQUIRED, BEFORE THE DISCHARGE POINTS BECOME OPERATIONAL.
11. ALL DEWATERING OPERATIONS MUST DISCHARGE DIRECTLY INTO A SEDIMENT FILTER AREA.
12. NO DISCHARGE SHALL BE DIRECTED TOWARDS ANY PROPOSED DITCHES, SWALES, OR PONDS UNTIL THEY HAVE BEEN PROPERLY STABILIZED.

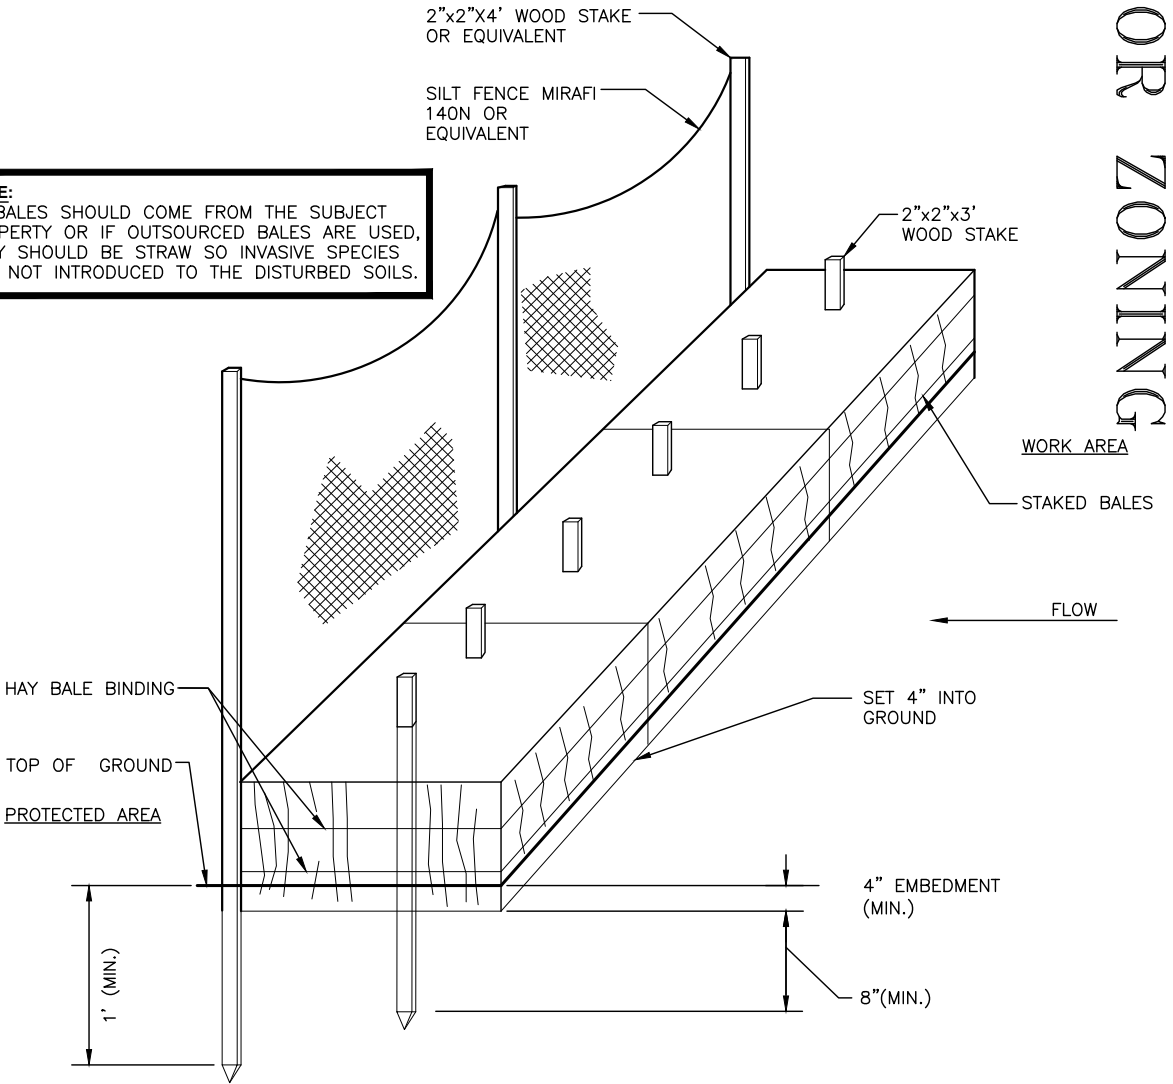

HAY BALES/ SILT FENCE DETAIL

SCALE: N.T.S

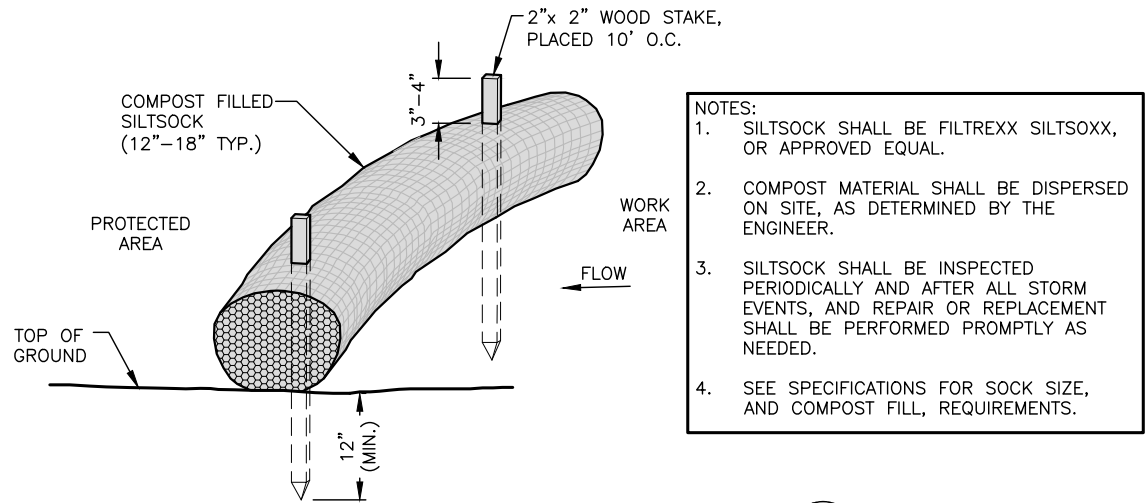

SILT SOCK DETAIL

SCALE: N.T.S

FOR ZONING



Navigator Properties, LLC  
P.O. BOX 1160  
KENNEBUNKPORT, ME 04046



TEP OPCO, LLC.  
45 BEECHWOOD DRIVE, NORTH ANDOVER, MA 01845  
TEL: (978) 557-5553

CHECKED BY: RP

APPROVED BY: DPH

SUBMITTALS

REV.	DATE	DESCRIPTION	BY
5	10/17/23	PEER REVIEW COMMENTS	SLY
4	08/09/23	ADD. STORM WATER ITEMS	SLY
3	03/28/23	REVISED FOR ZONING	VD
2	11/29/22	REVISED FOR ZONING	VD
1	10/24/22	ISSUED FOR ZONING	VD
0	09/07/22	ISSUED FOR DRIVEWAY PERMIT	VD

SITE NUMBER:  
NAV-31

SITE NAME:  
STRAFFORD EAST

SITE ADDRESS:  
15 STRAFFORD ROAD  
STRAFFORD, NH 03884  
STRAFFORD COUNTY

SHEET TITLE  
EROSION CONTROL  
NOTES & DETAILS  
(NSD-RL)

SHEET NUMBER

A-5


FOR ZONING



Navigator Properties, LLC  
P.O. BOX 1160  
KENNEBUNKPORT, ME 04046



TEP OP CO, LLC.  
45 BEECHWOOD DRIVE, NORTH ANDOVER, MA 01845  
TEL: (978) 557-5553

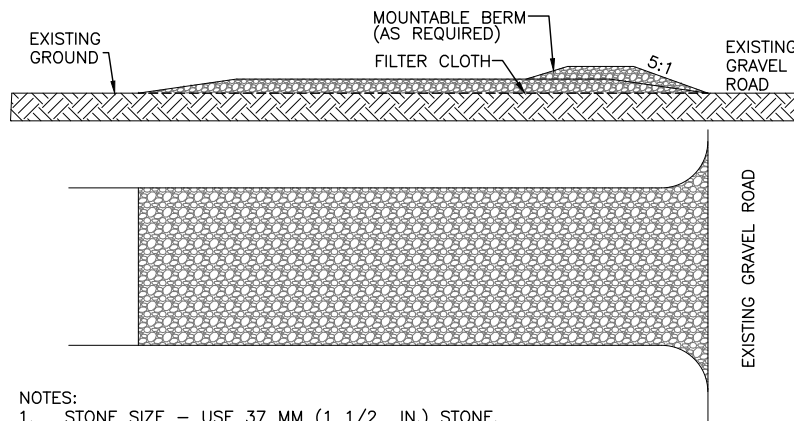


NOTES:

1. STONE SIZE – USE 37 MM (1 1/2 IN.) STONE.
2. LENGTH – NOT LESS THAN 15M (50 FT.)
3. THICKNESS – NOT LESS THAN 150MM (6 IN.).
4. WIDTH – 3.5 METER (TWELVE (12) FT.) MINIMUM,
5. FILTER CLOTH – WILL BE PLACED OVER THE ENTIRE AREA PRIOR TO PLACING OF STONE.
6. SURFACE WATER – ALL SURFACE WATER FLOWING OR DIVERTED TOWARD CONSTRUCTION ENTRANCES SHALL BE PIPED ACROSS THE ENTRANCE. IF PIPING IS IMPRACTICAL, A MOUNTABLE BERM WITH 5:1 SLOPES WILL BE PERMITTED.
7. MAINTENANCE – THE ENTRANCE SHALL BE MAINTAINED IN A CONDITION WHICH WILL PREVENT TRACKING OR FLOWING OF SEDIMENT ONTO PUBLIC RIGHTS-OF-WAY. ALL SEDIMENT SPILLED, DROPPED, WASHED OR TRACKED ONTO PUBLIC RIGHTS-OF-WAY MUST BE REMOVED IMMEDIATELY.
8. PERIODIC INSPECTION AND NEEDED MAINTENANCE SHALL BE PROVIDED AFTER EACH RAIN.

**STABILIZED CONSTRUCTION ENTRANCE DETAIL**

SCALE: N.T.S

1  
A-6

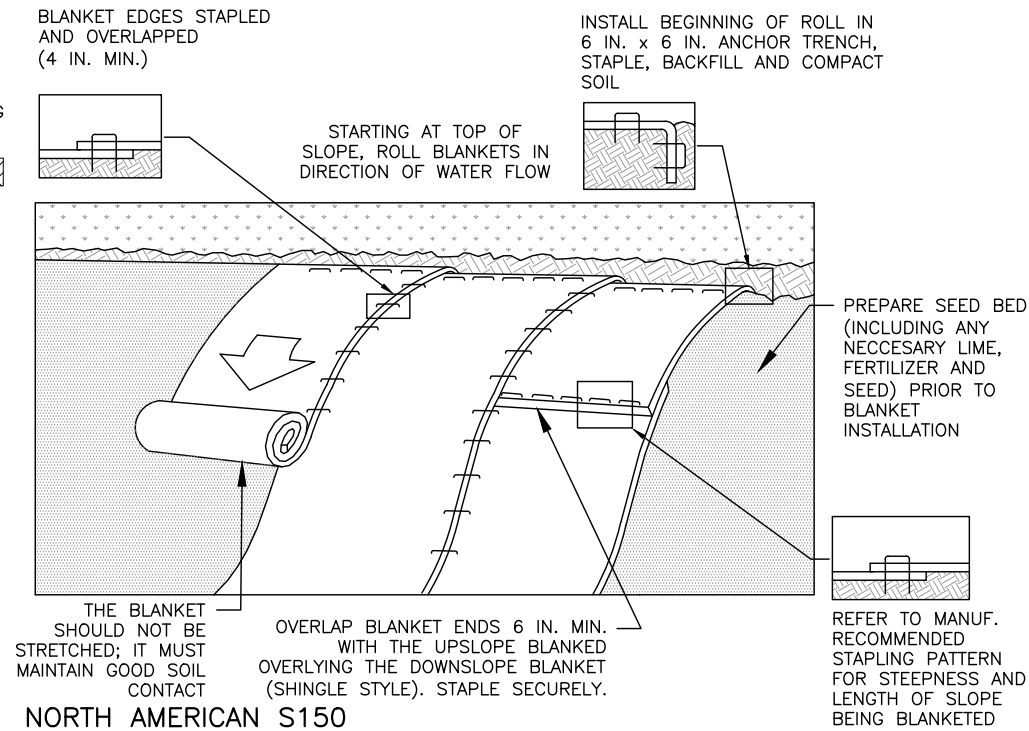


**NORTH AMERICAN S150**

**EROSION CONTROL BLANKET**

SCALE: N.T.S

2  
A-6

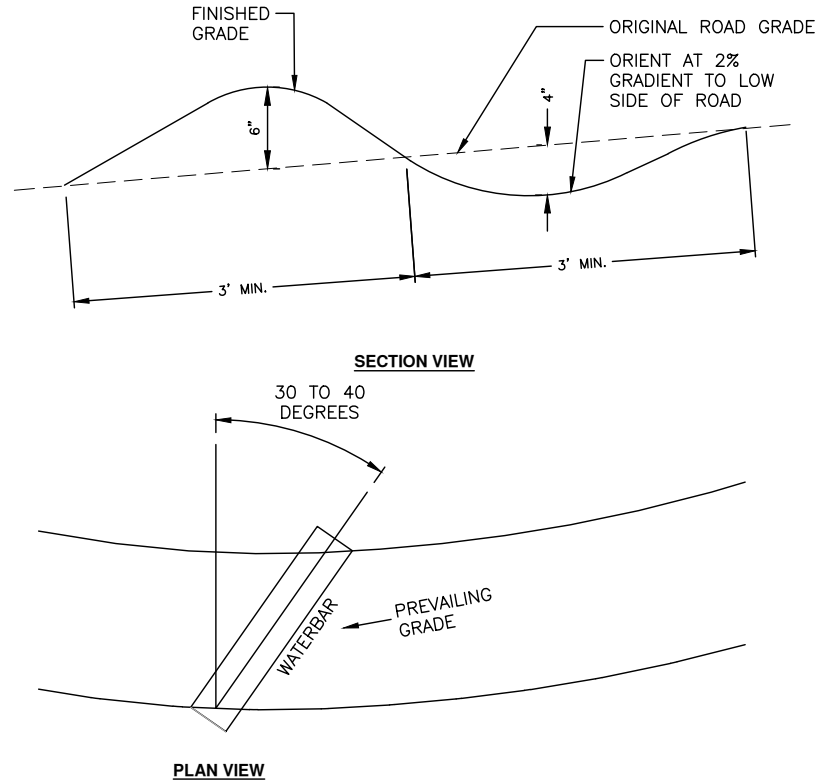

**RUN-OFF DIVERSION BERM DETAIL**

SCALE: N.T.S

3  
A-6

CHECKED BY: RP

APPROVED BY: DPH

**SUBMITTALS**

REV.	DATE	DESCRIPTION	BY
5	10/17/23	PEER REVIEW COMMENTS	SLY
4	08/09/23	ADD. STORM WATER ITEMS	SLY
3	03/28/23	REVISED FOR ZONING	VD
2	11/29/22	REVISED FOR ZONING	VD
1	10/24/22	ISSUED FOR ZONING	VD
0	09/07/22	ISSUED FOR DRIVEWAY PERMIT	VD

SITE NUMBER:  
NAV-31

SITE NAME:  
STRAFFORD EAST

SITE ADDRESS:  
15 STRAFFORD ROAD  
STRAFFORD, NH 03884  
STRAFFORD COUNTY

SHEET TITLE  
EROSION CONTROL  
DETAILS  
(NSD-RL)

SHEET NUMBER

**A-6**